


128
76
298

(M)

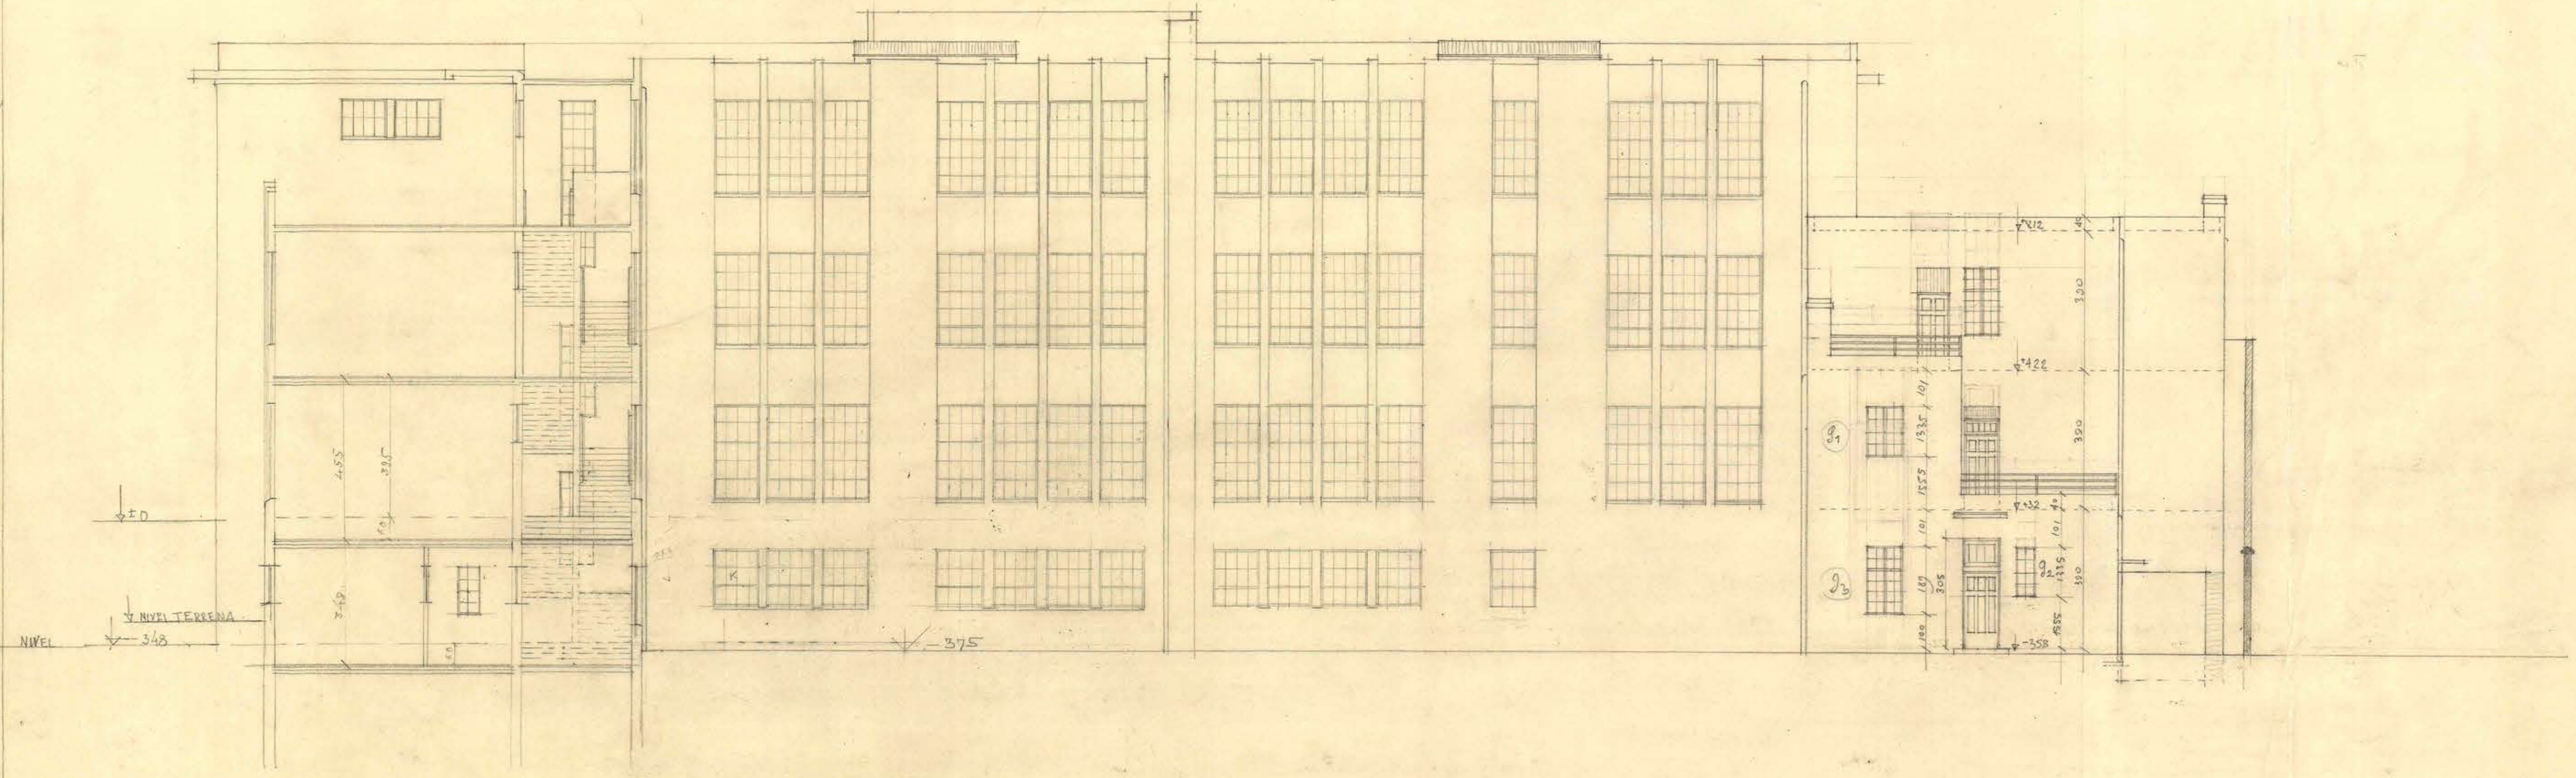

NIVEL
348

375

(3)

(3)

FLOOR

(2) 101

