




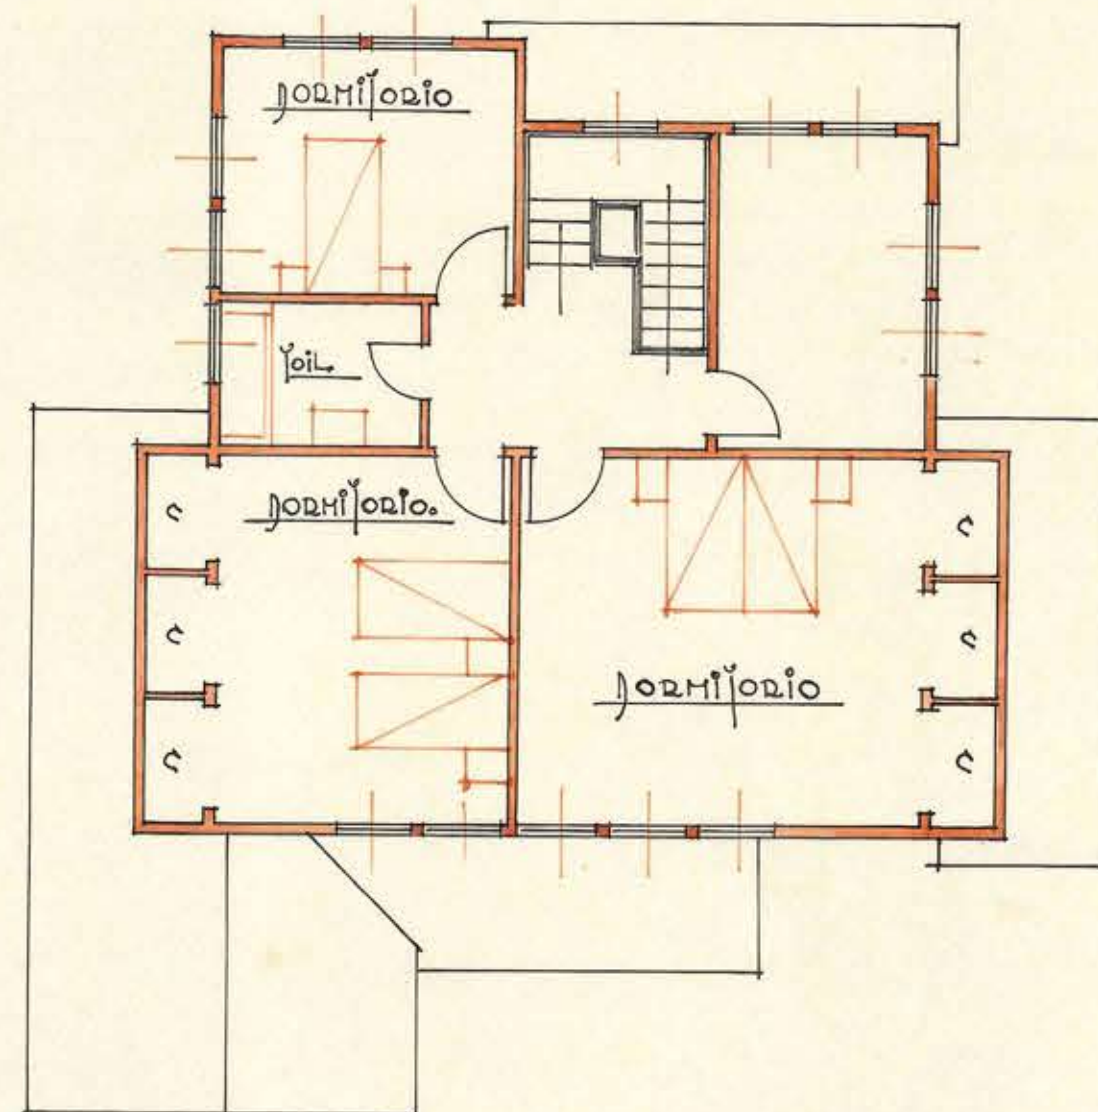


PLANŢA 2: PISO

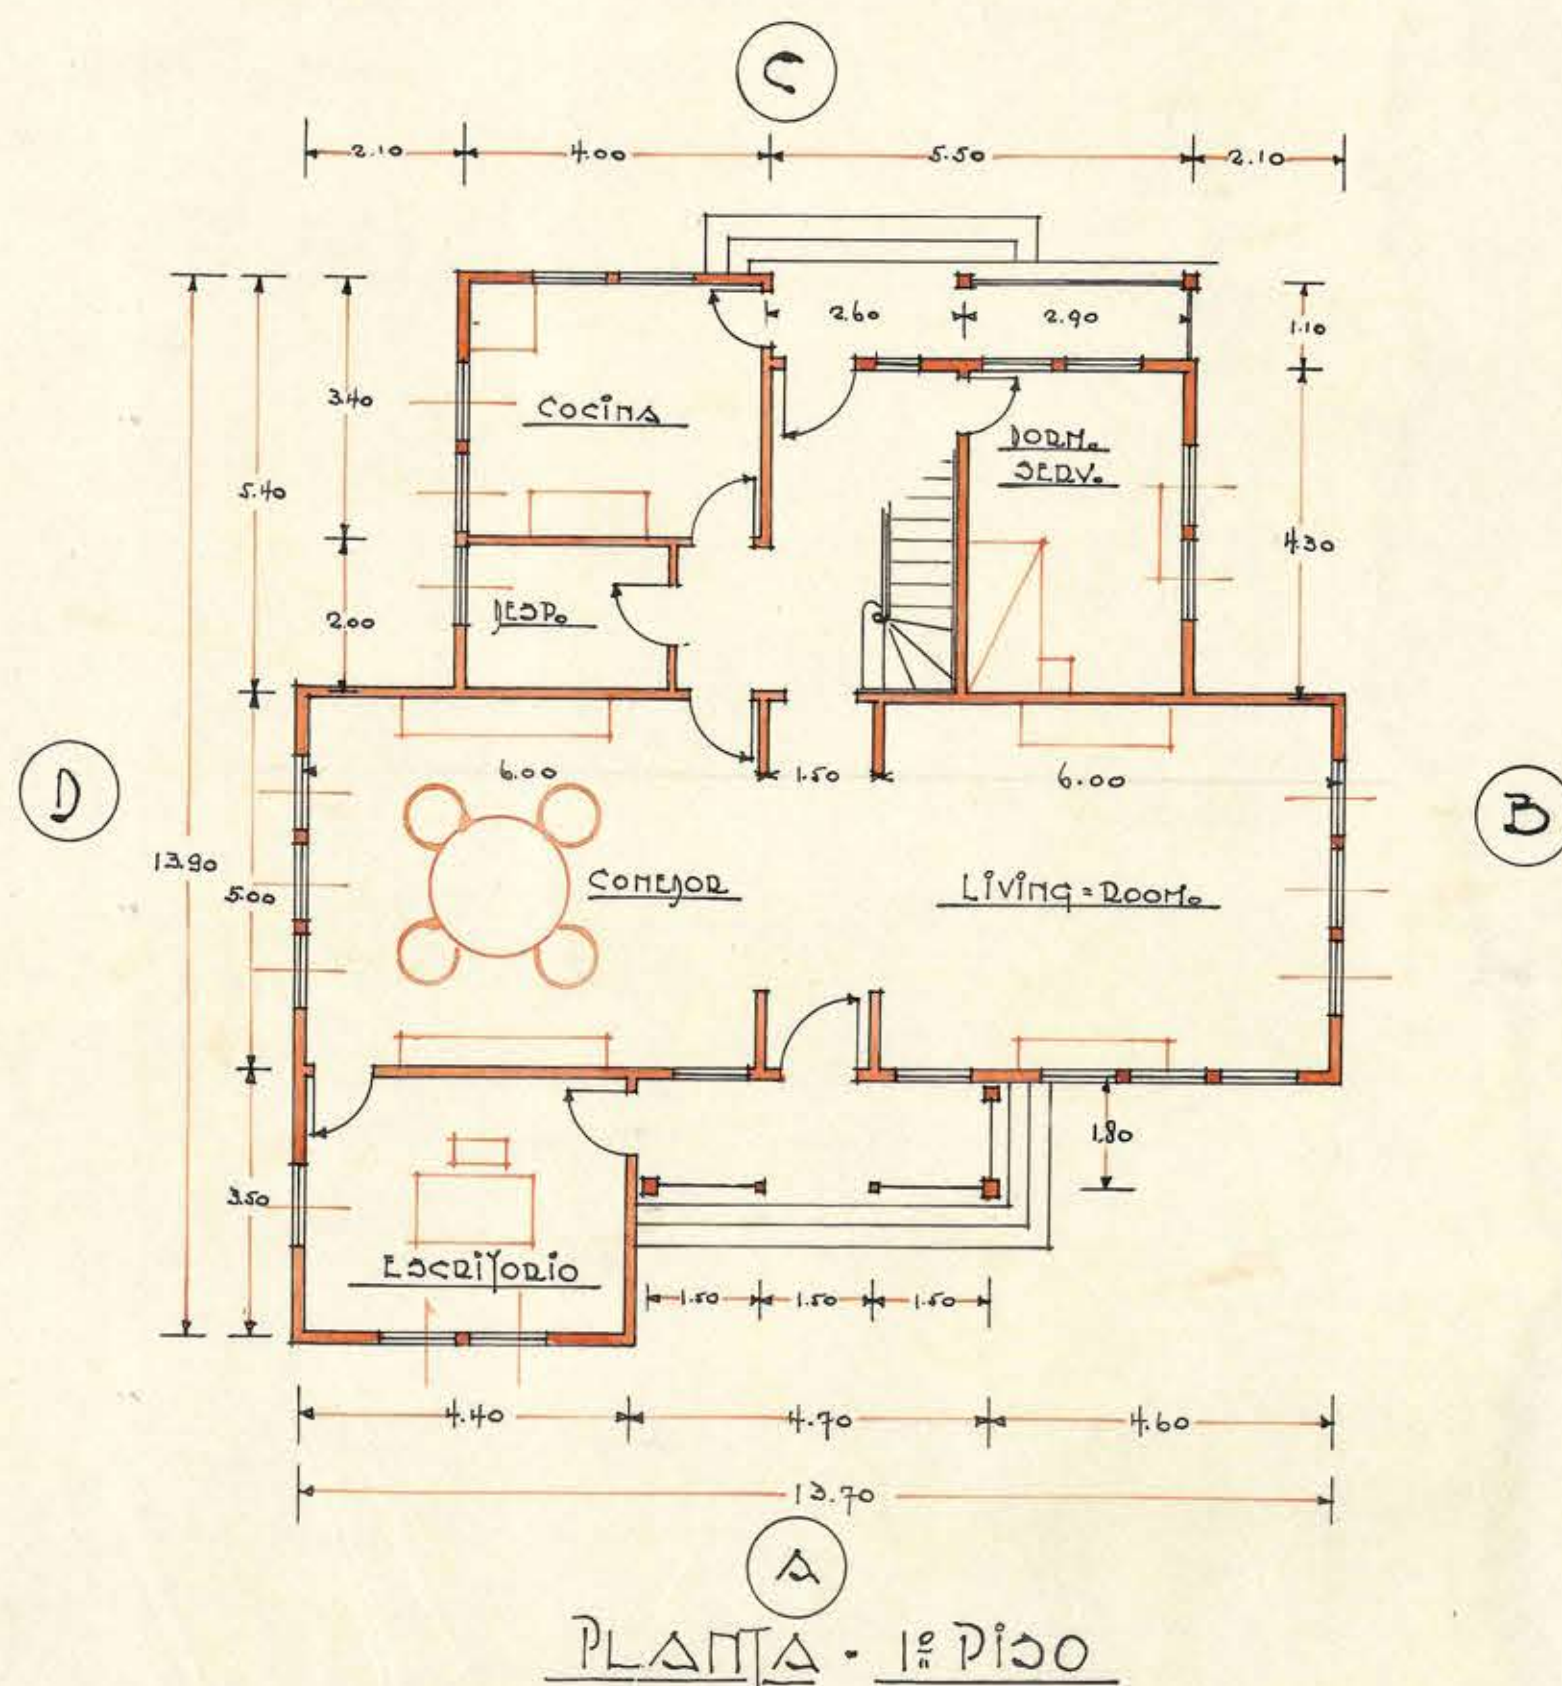


PLANŢA - 1: PISO

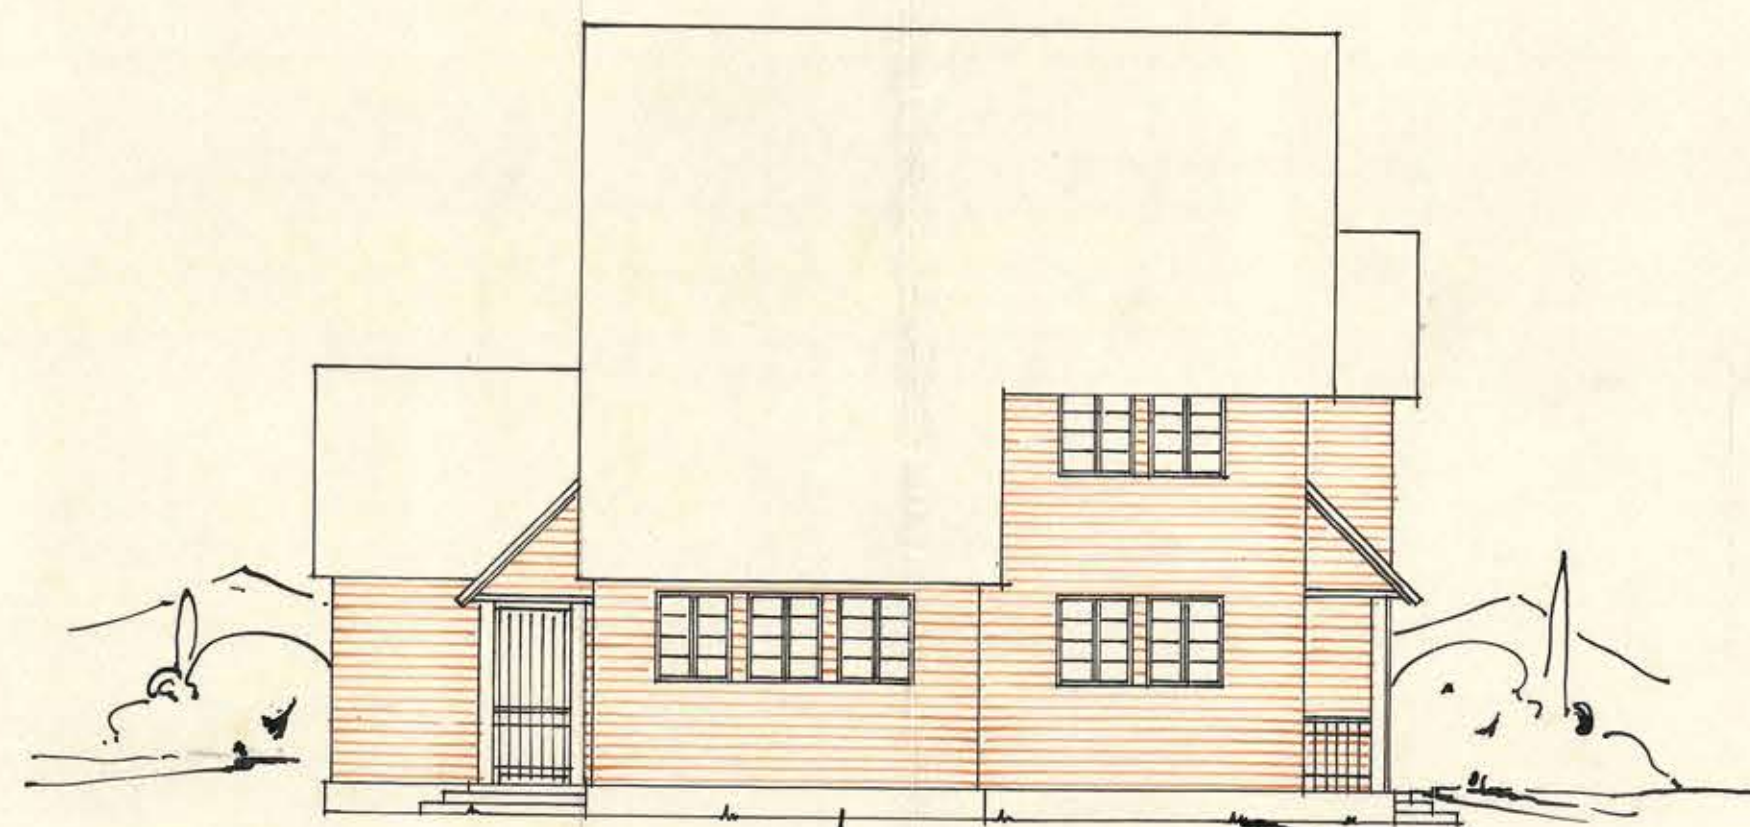


FACŢADA B.

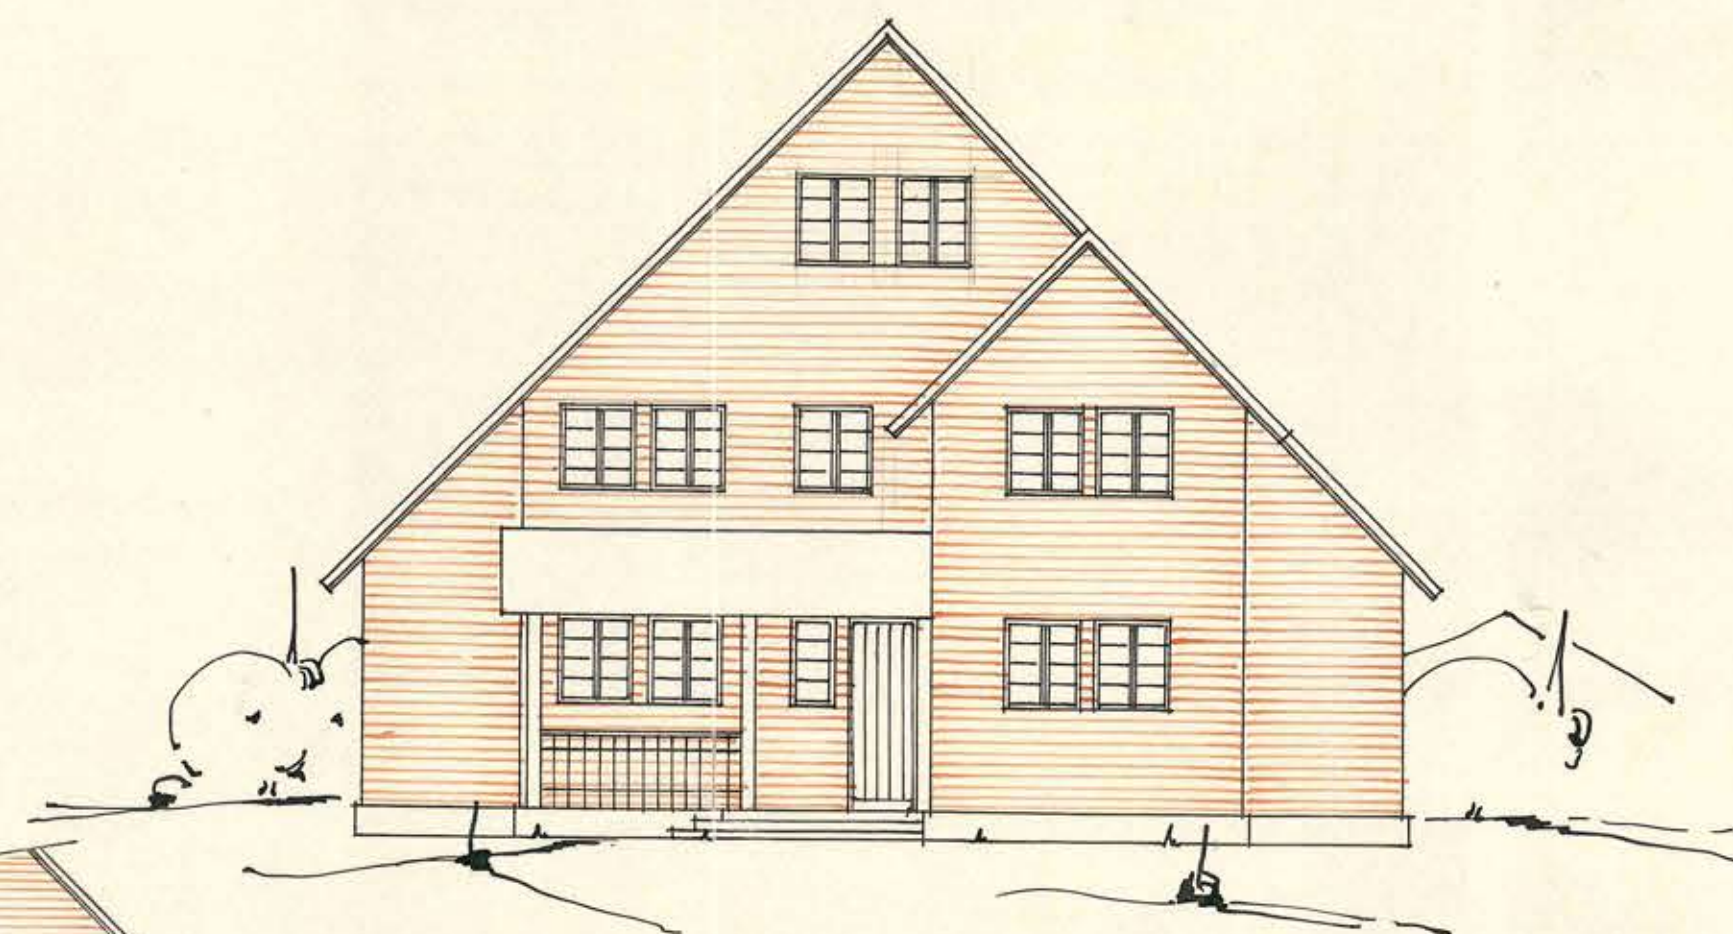


FACŢADA C.

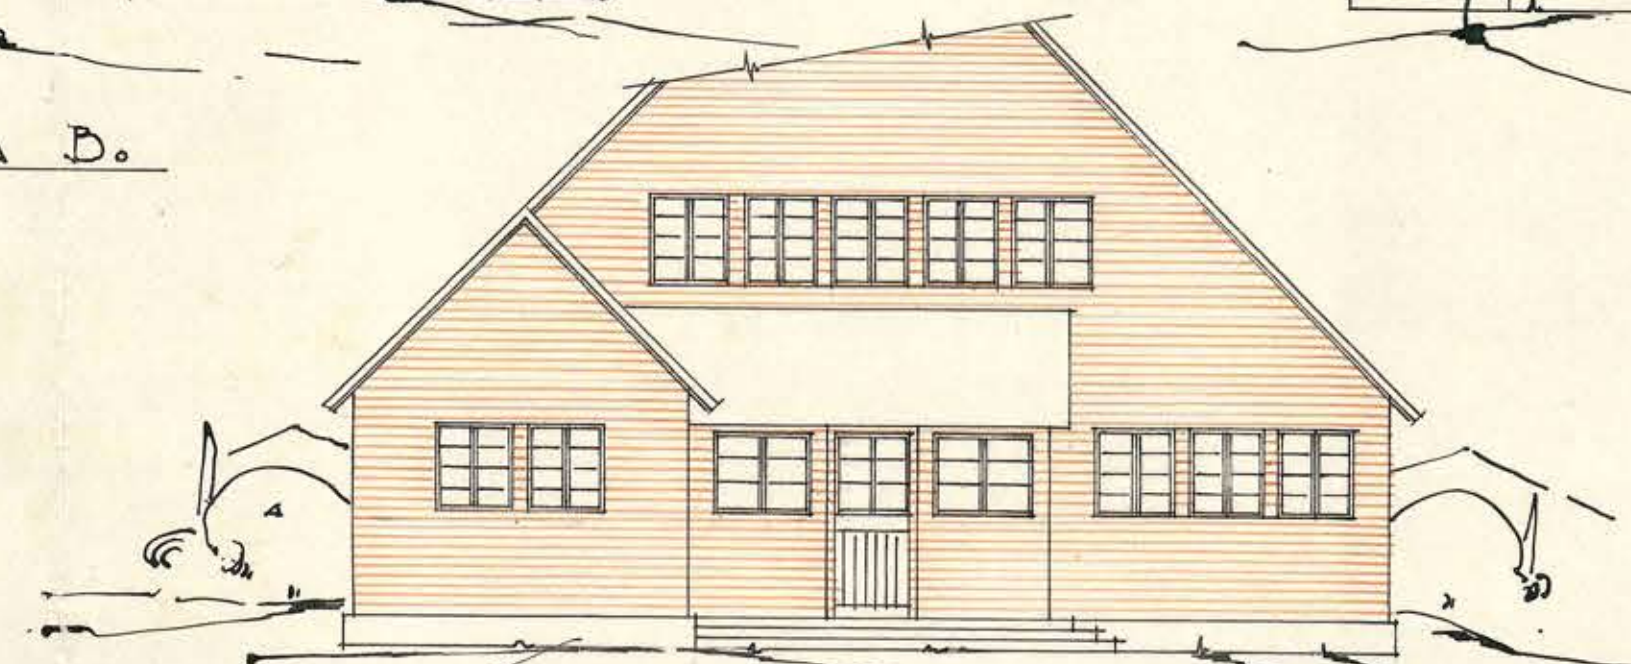

VARIANTA JE PORCHE CON GALERIA

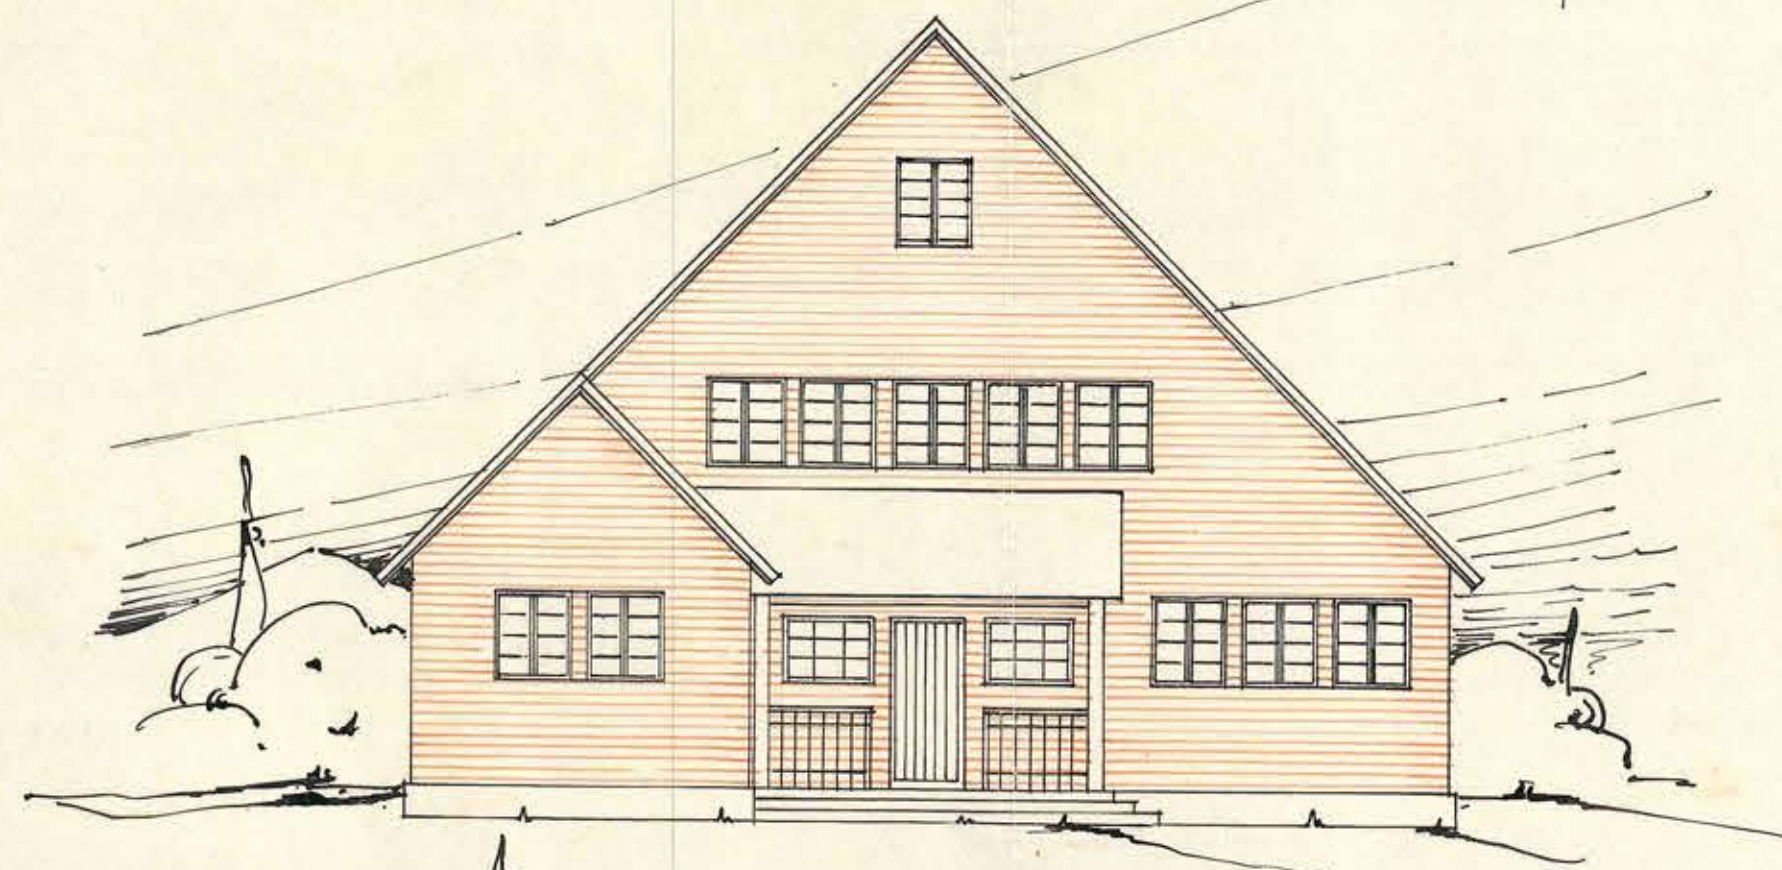

FACŢADA D.

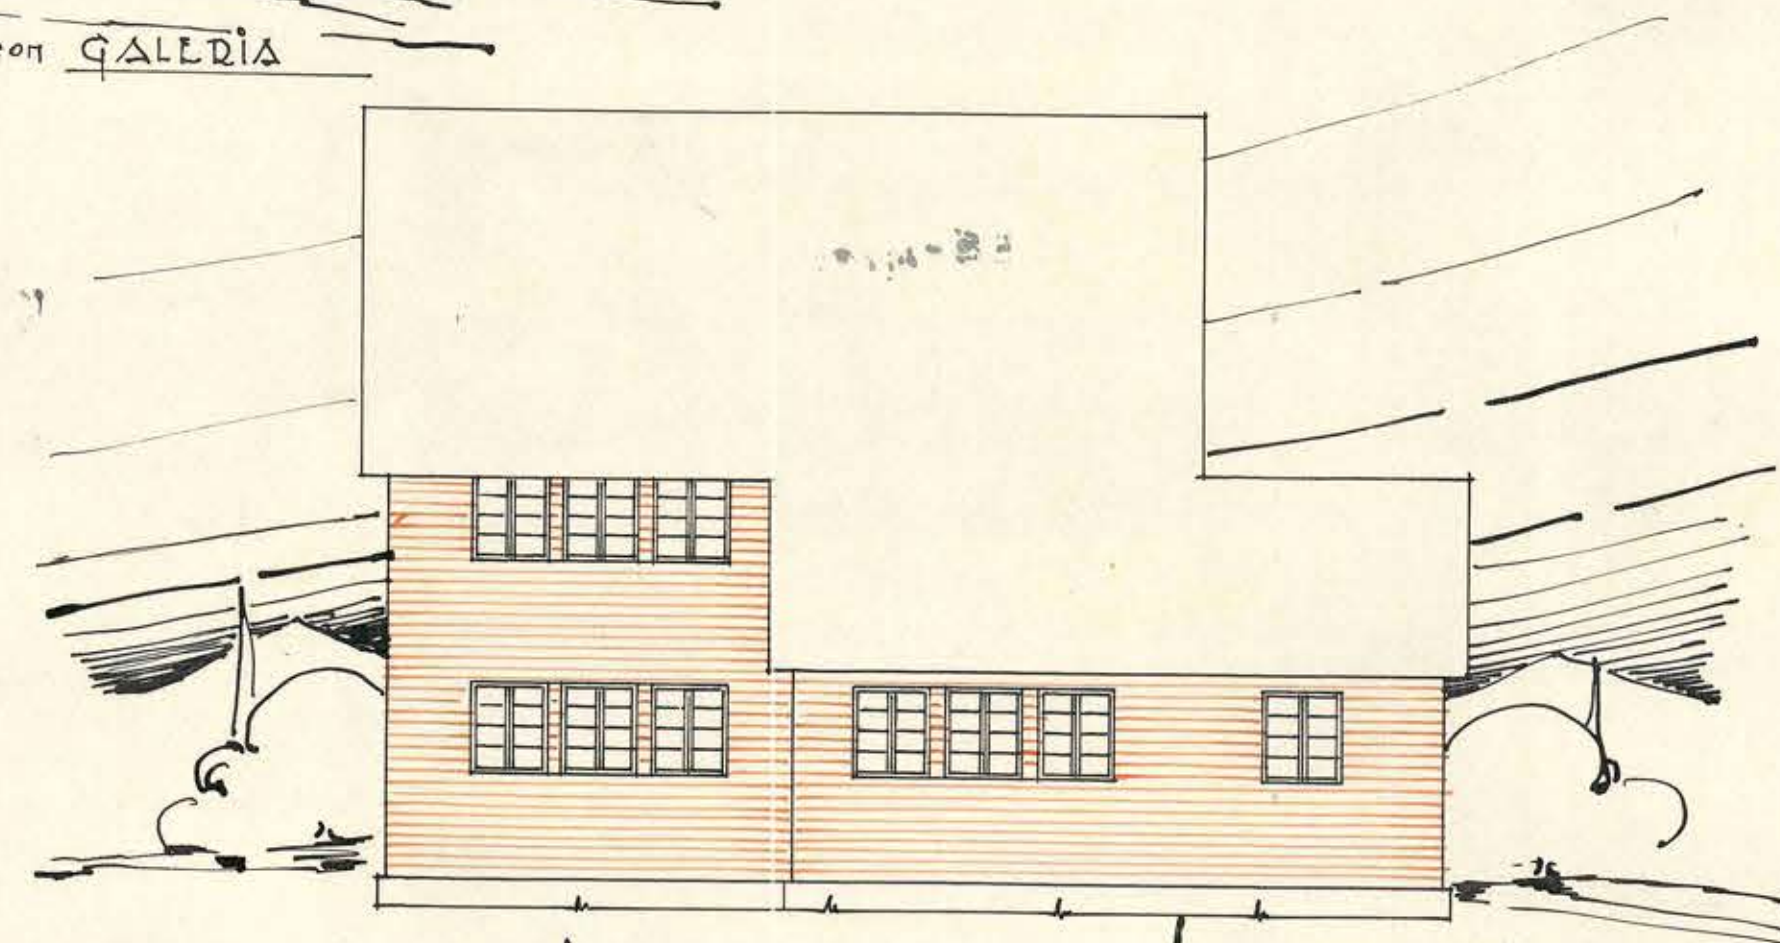

FACŢADA E.



Handwritten signature or initials.

14-VIII-33.
 SUPERFICIE I PISO = 142,25 M²
 " II PISO = 102,25 "
 TOTAL = 244,50 M²
 244,50 M² x 200 M = 48.900

J.G.O.P. - DEPTO DE ARQUITECTURA · CASA TIPO DE MAJERA EN DOS PISOS · LOCALA = 0.01 M. · *Handwritten signature.*