

Architectural floor plan of the second floor, showing various rooms and their dimensions:


- DORMITORIO F:** 3.15 x 5.15
- DORMITORIO E:** 4.83 x 5.15
- DORMITORIO C:** 3.56 x 4.18
- DORMITORIO B:** 2.99 x 4.18
- DORMITORIO A:** 3.60 x 4.18
- DORMITORIO D:** 4.75 x 5.14
- HALL:** 6.87 x 8.13
- PASADIZO #2:** 1.14 x 3.42
- PASADIZO #1:** 1.14 x 3.35
- BAÑO #2 Y WC:** 2.86 x 3.45
- BAÑO #1 Y WC:** 2.86 x 3.33

Overall dimensions: 18.62 m (width) x 17.51 m (depth).

Architectural floor plan of the first floor (PRIMER PISO) showing the layout of various rooms and their dimensions:


- COMEDOR**: 4.96 x 8.01
- HALL**: 6.84 x 8.01
- SALA DE PROFESORES**: 4.76 x 4.97
- BAÑO Y W.C.**: 3.40 x 3.94
- SECRETARIA**: 3.40 x 3.94
- VESTIBULO**: 3.94 x 2.84
- SALA DE ESPERA**: 6.95 x 3.94

The plan also includes a staircase in the top right corner and various door and window openings with dimensions.

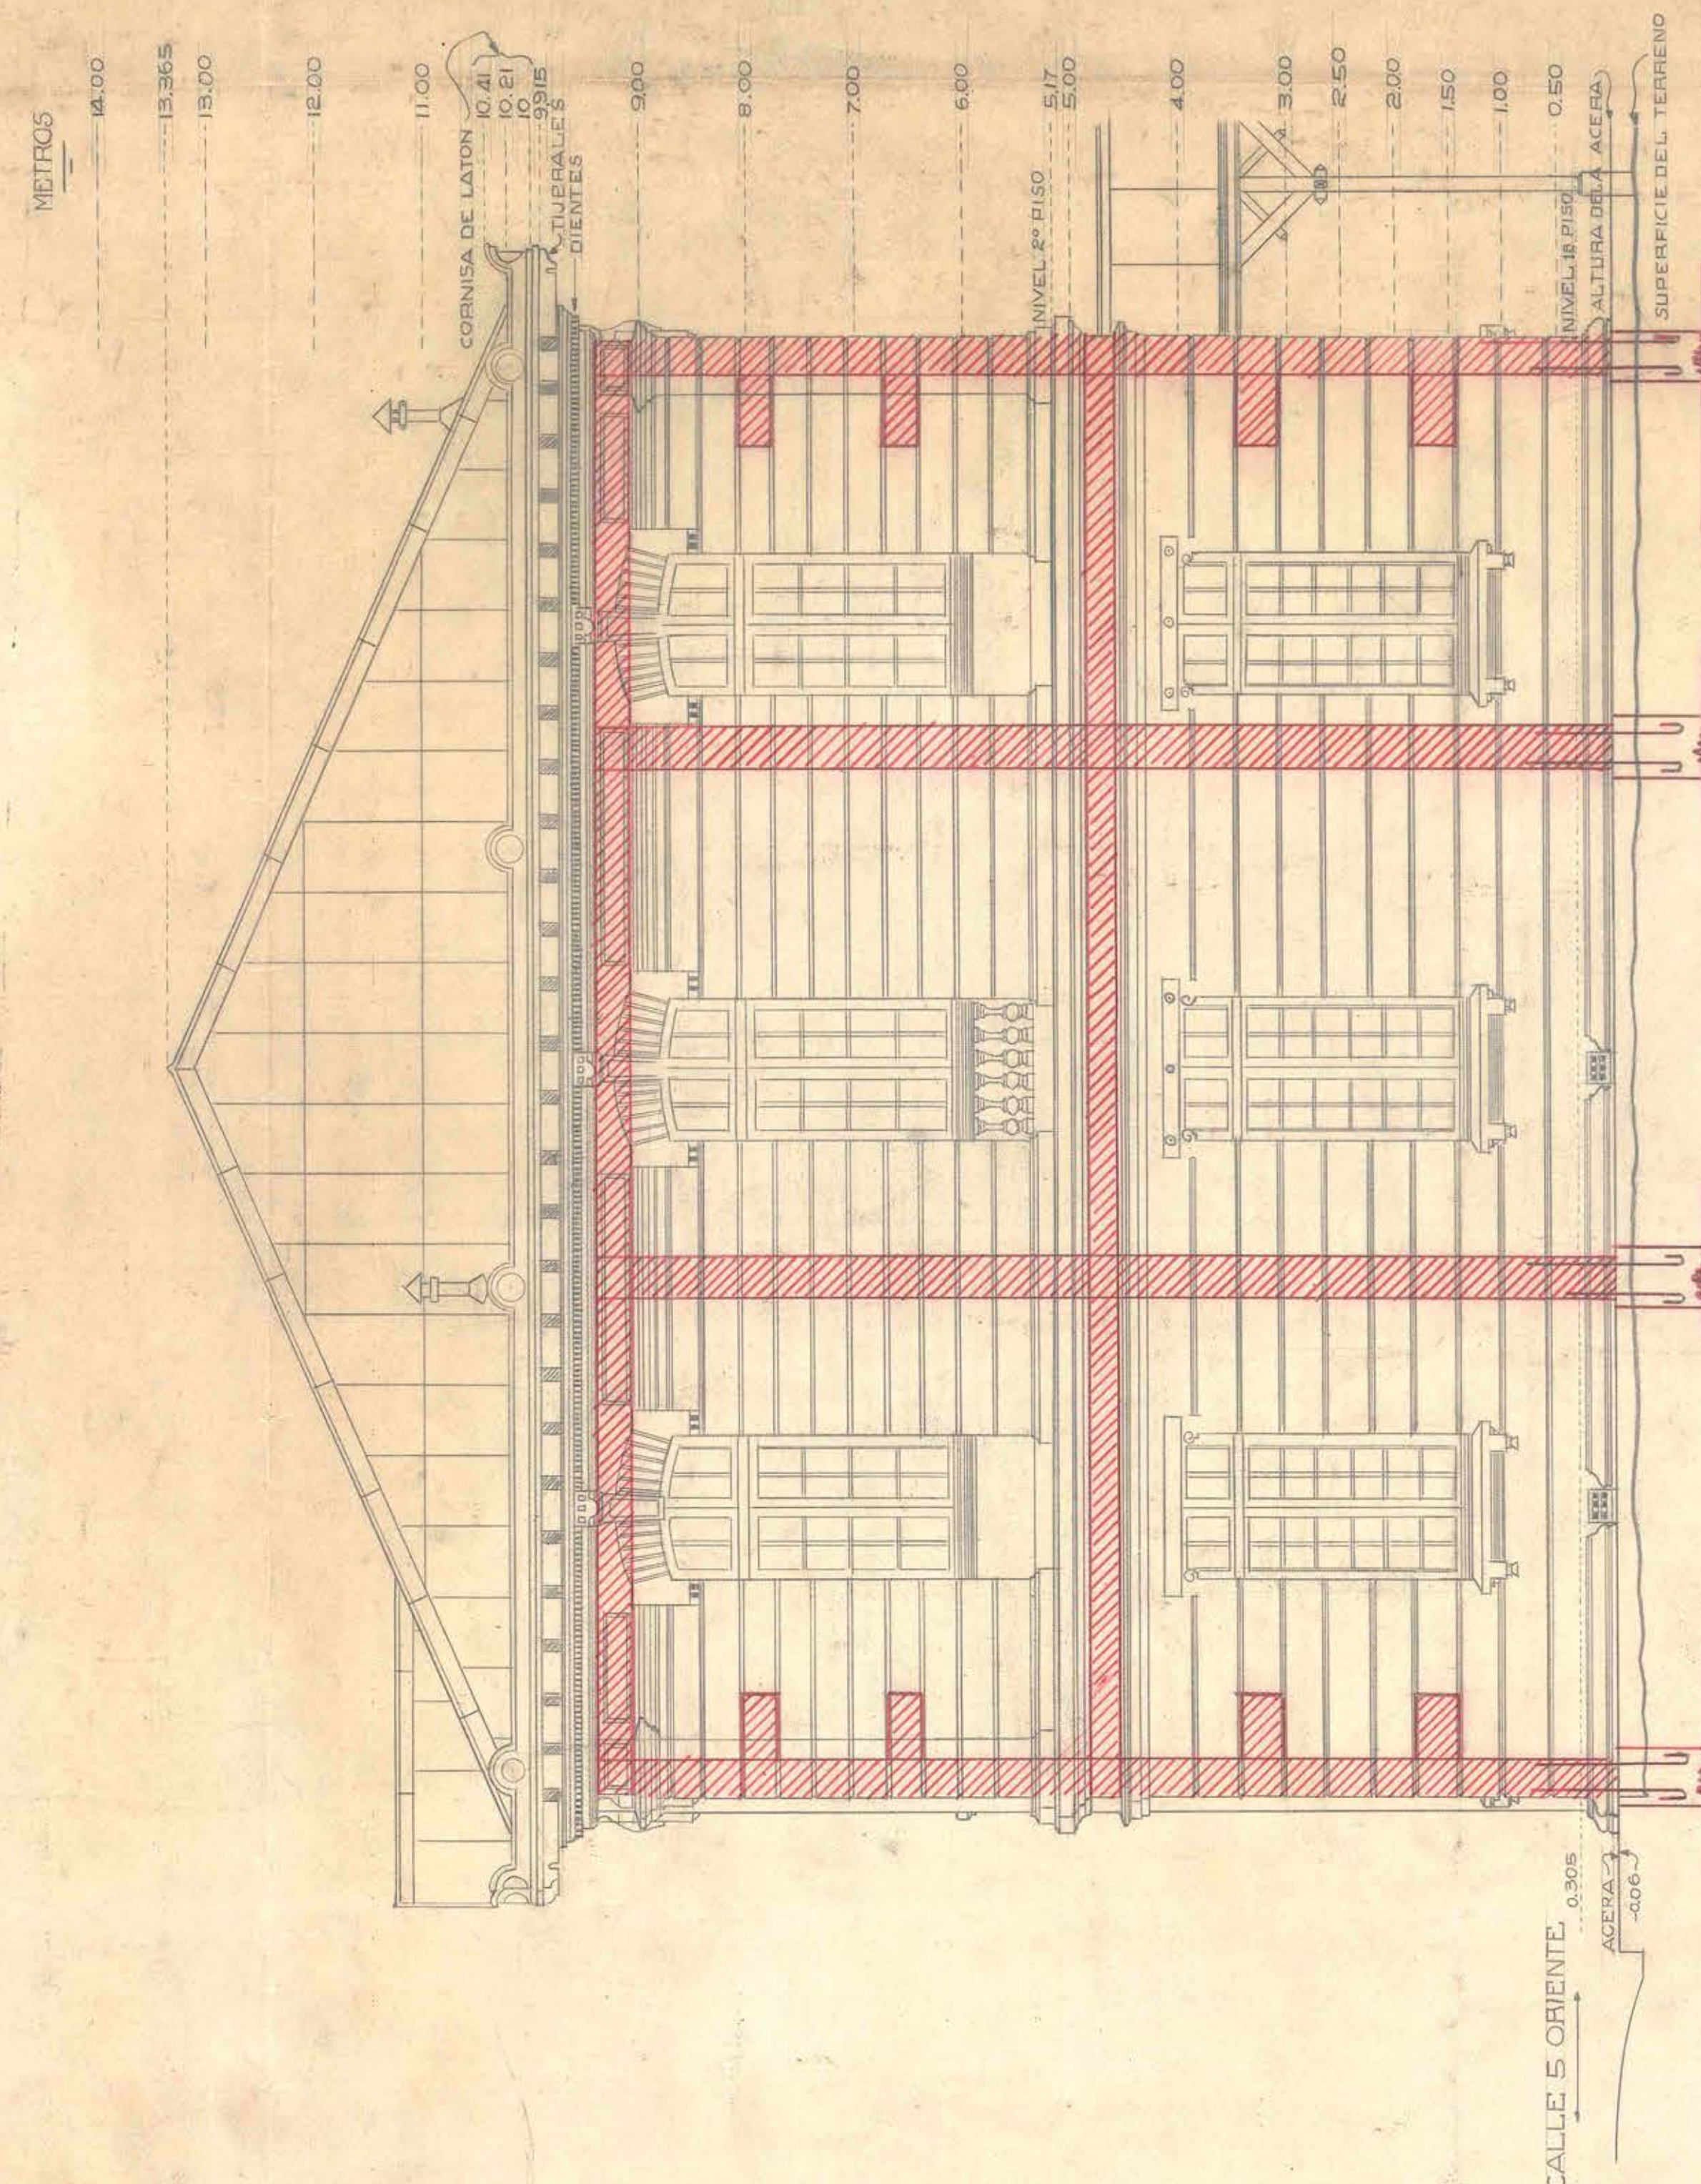

FACHADA A LA ALFONDA

LICEO DE HOMBRES
TALCA
CASA DEL RECTOR ESCALA 2^{da} = 17m

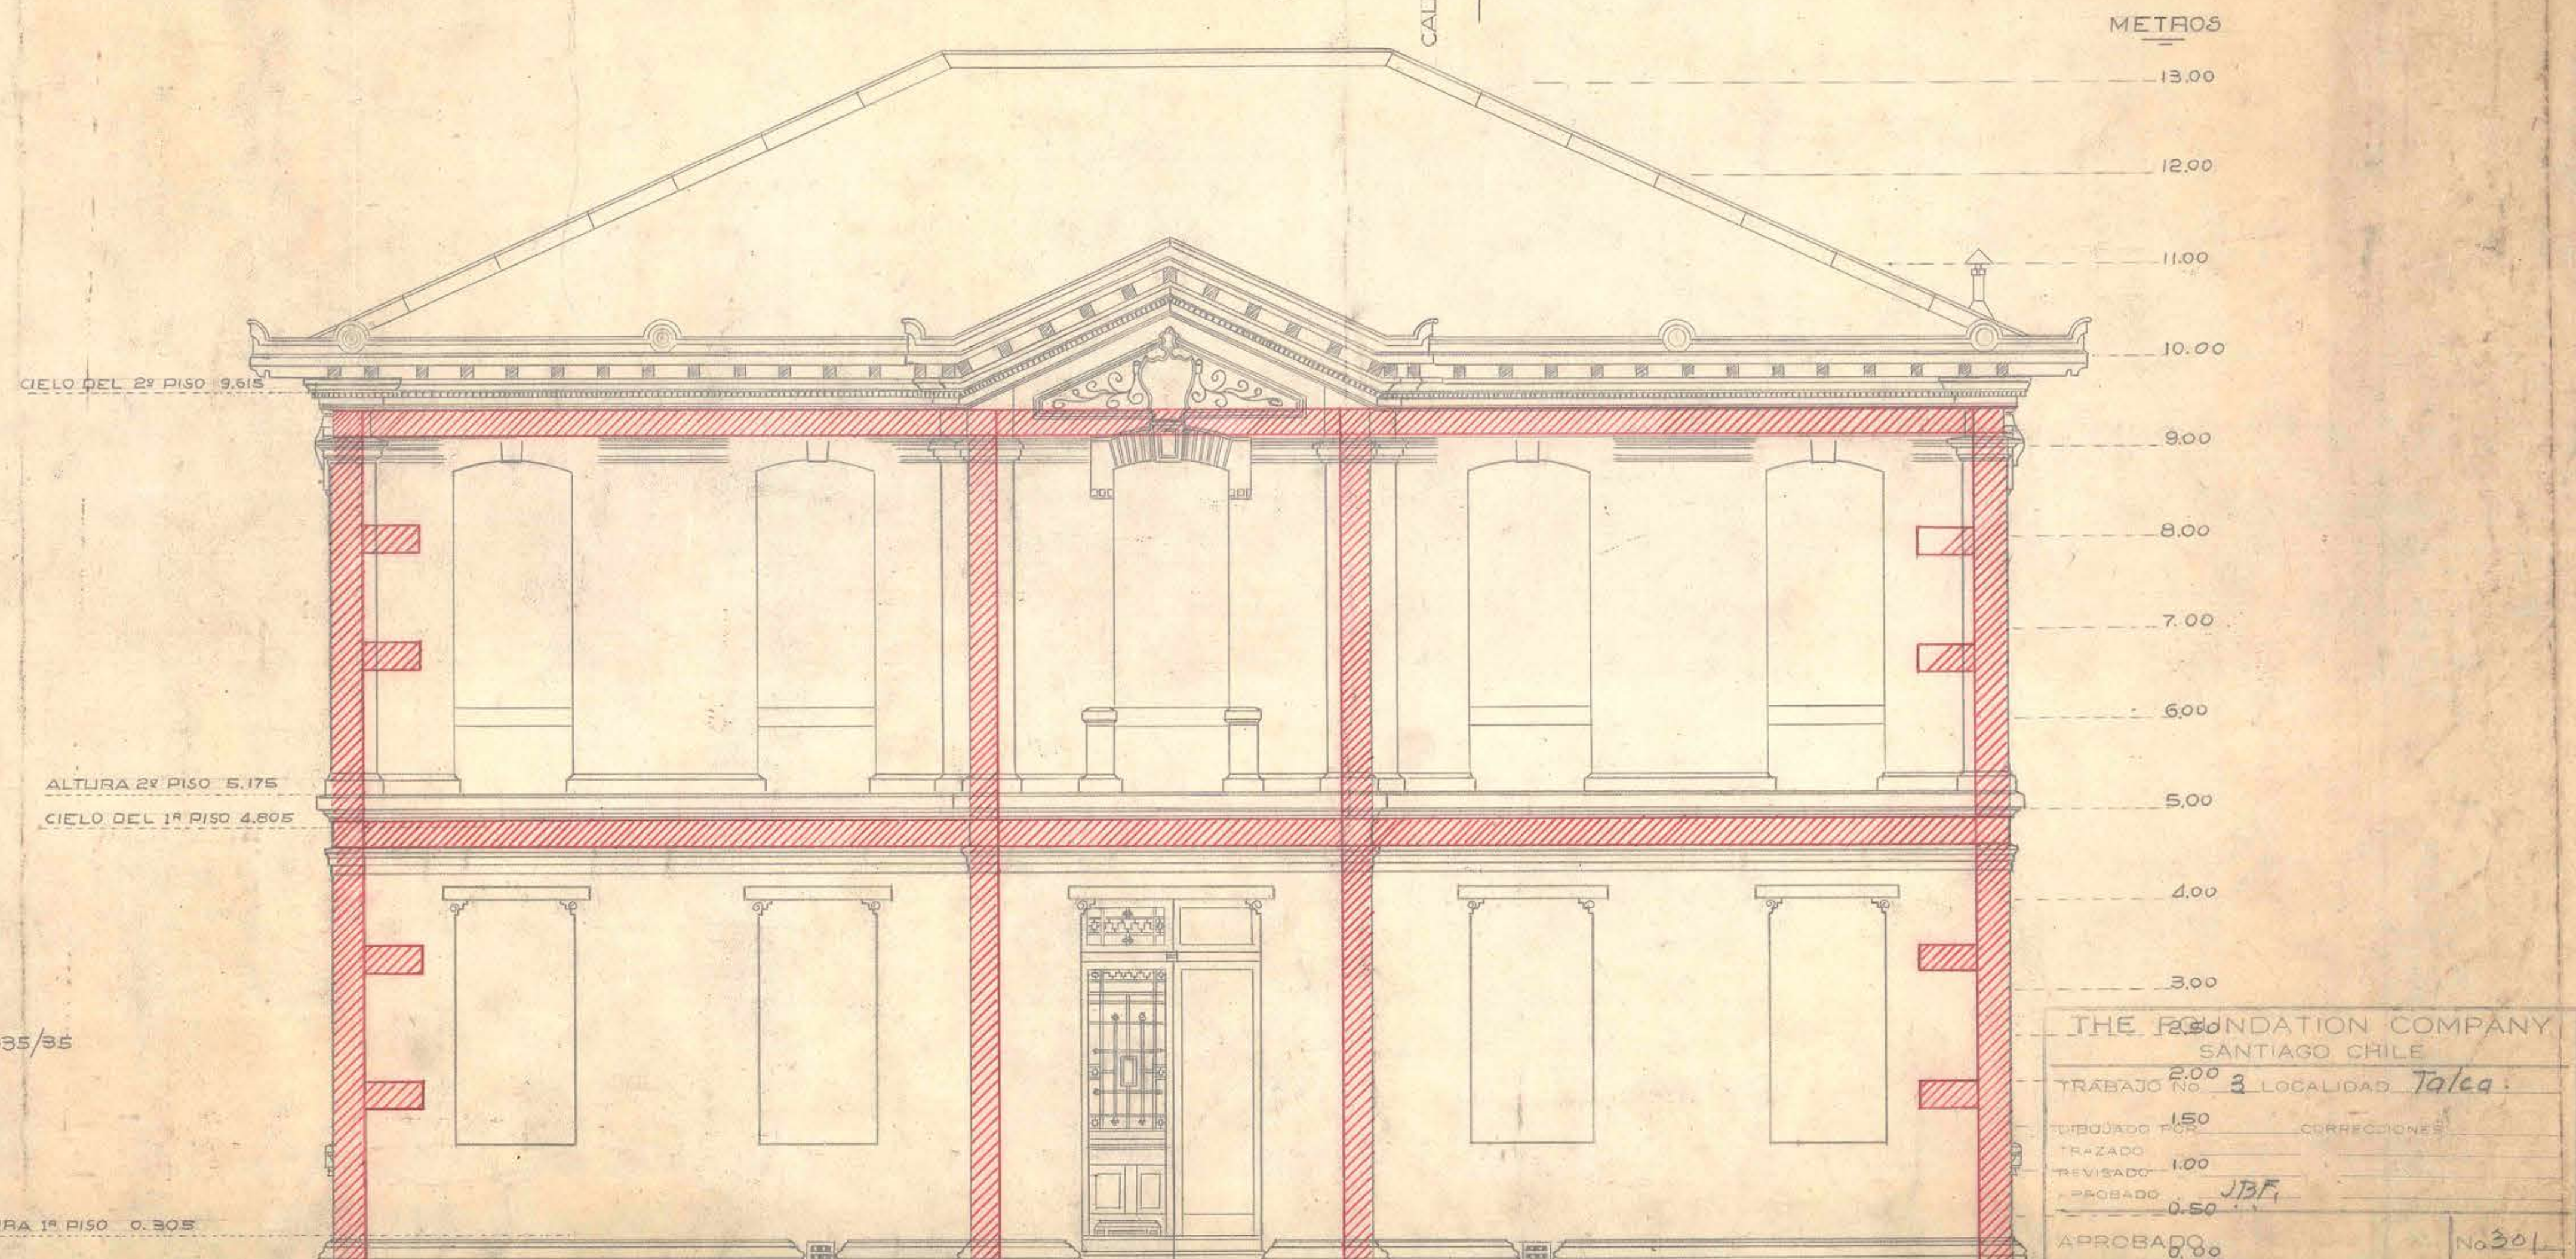

FACHADA PRINCIPAL (ALA CALLE S ORIENTE)

Nota:— Con la única excepción de la ventana central, todas las ventanas y sus respectivos adornos, etc., son idénticas a las de la Yachada a la Glamada.