



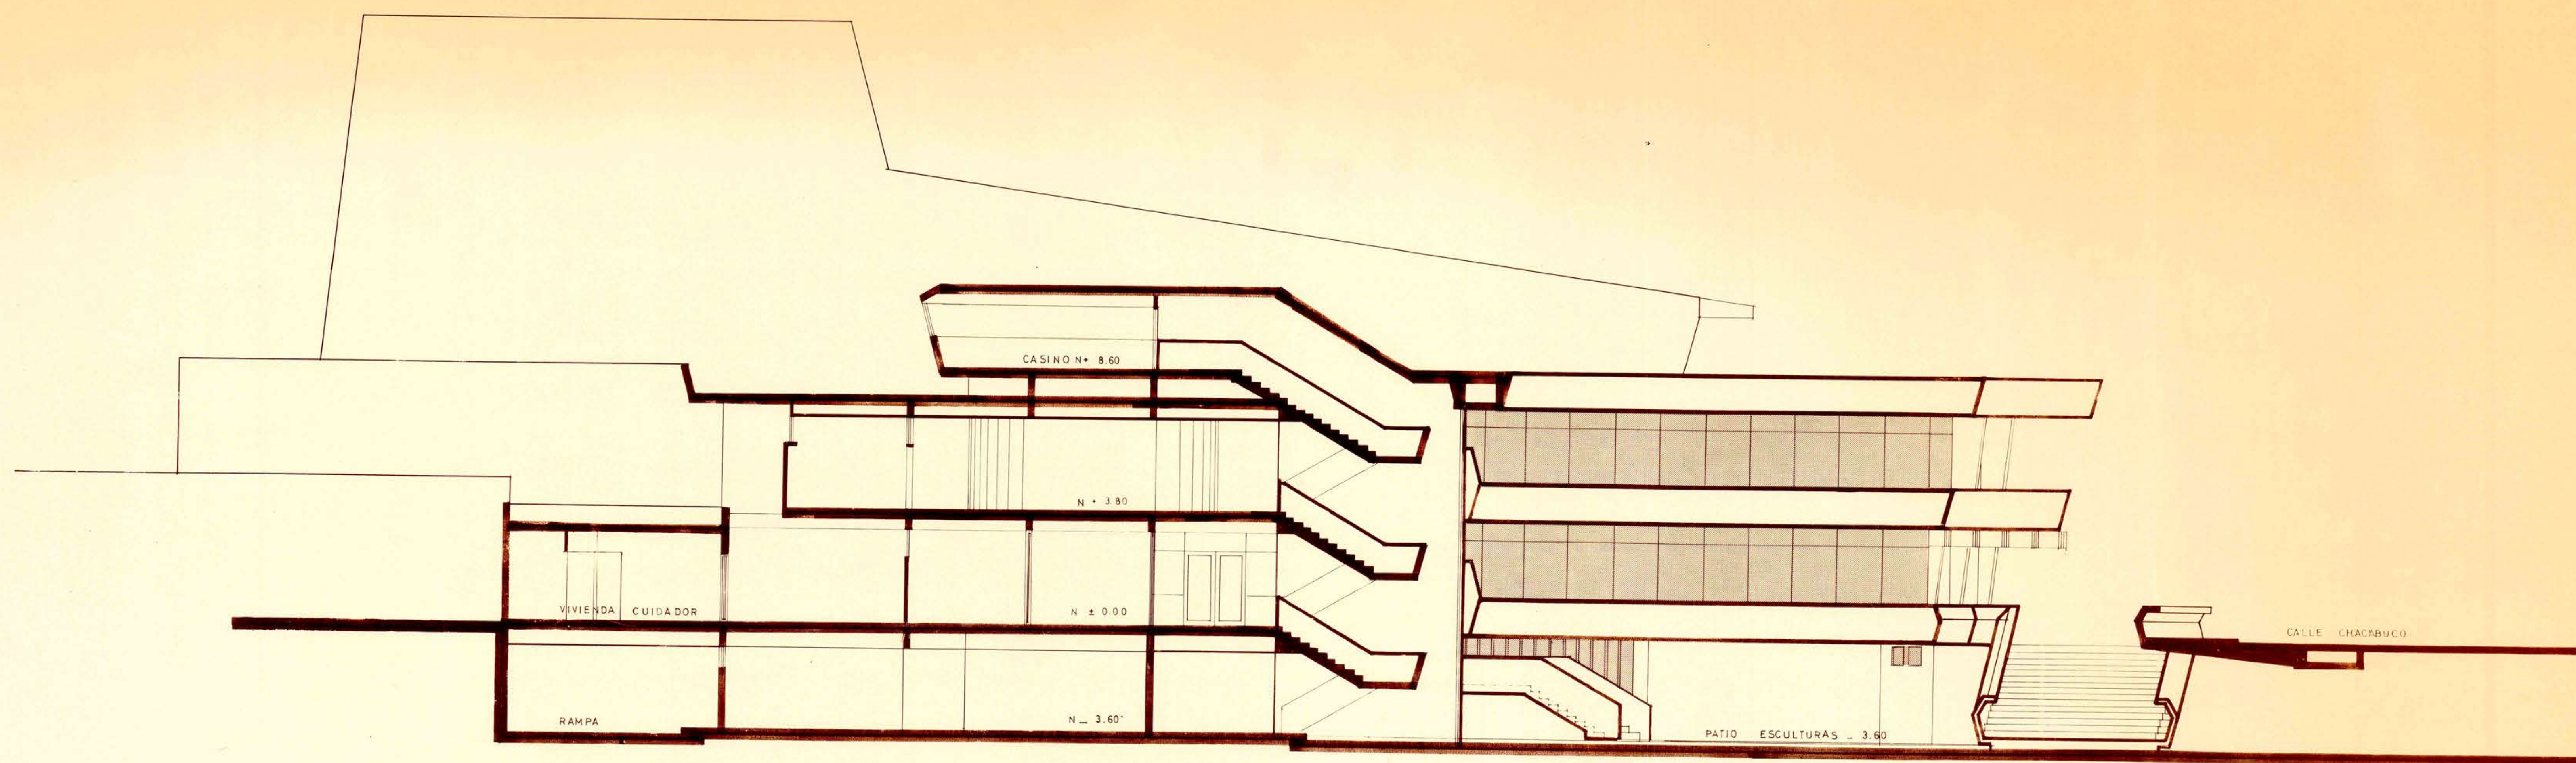

CORTE C-D

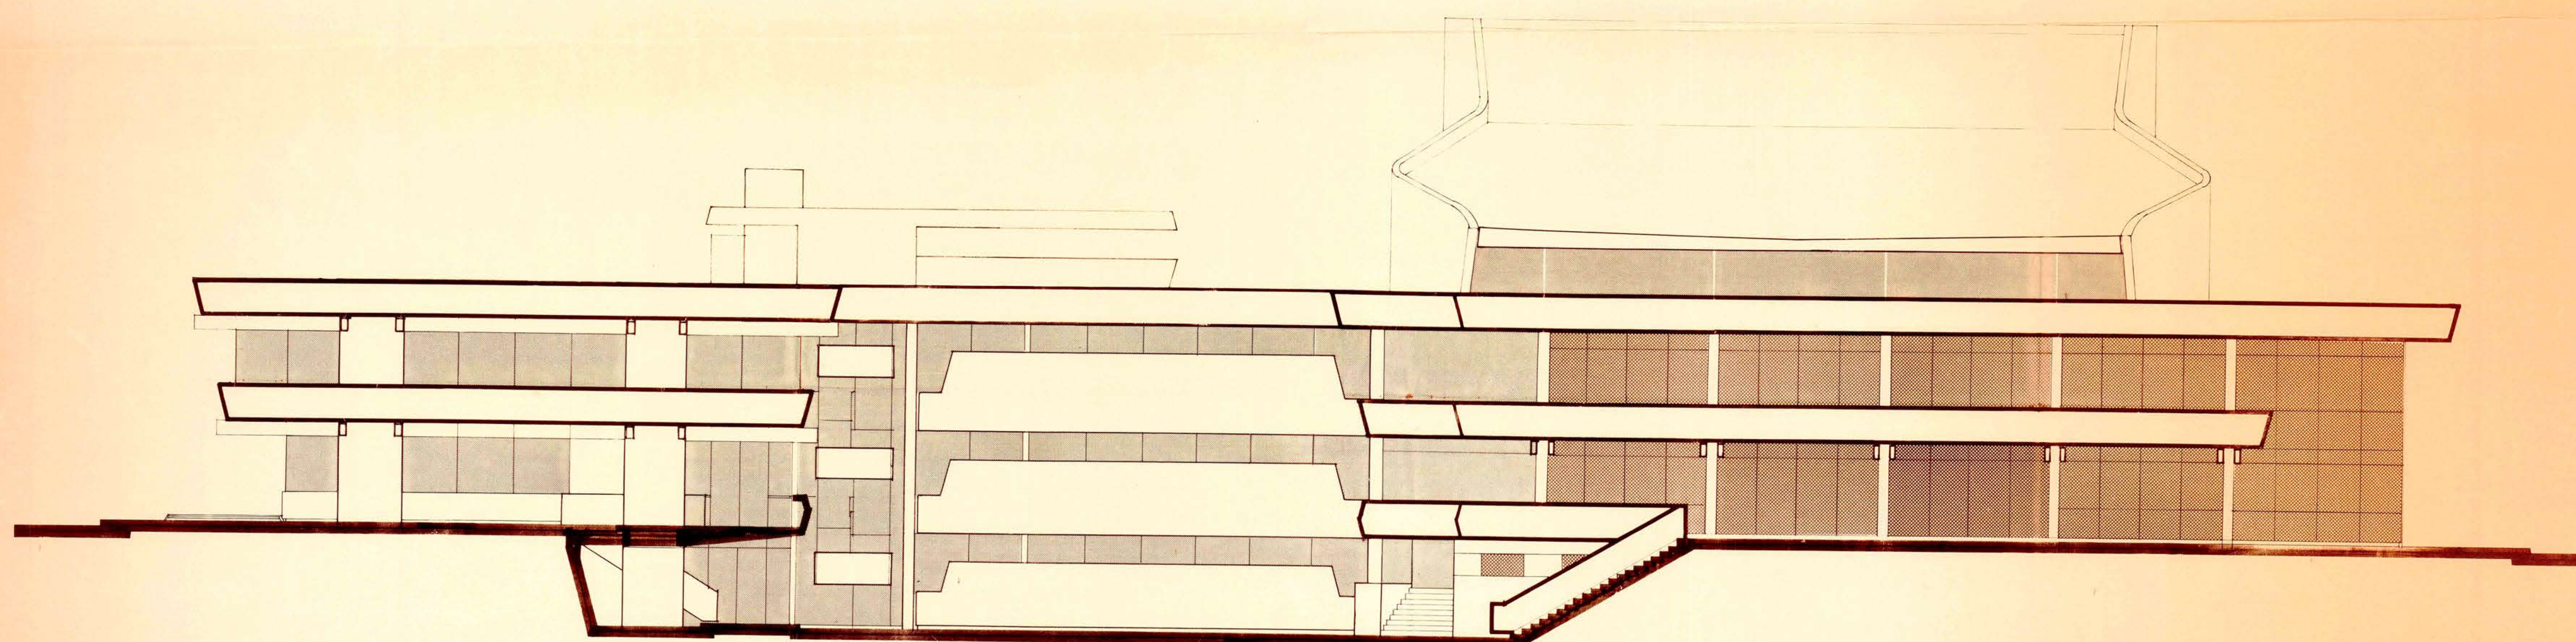

FACHADA ORIENTE