




Planta de Fundaciones

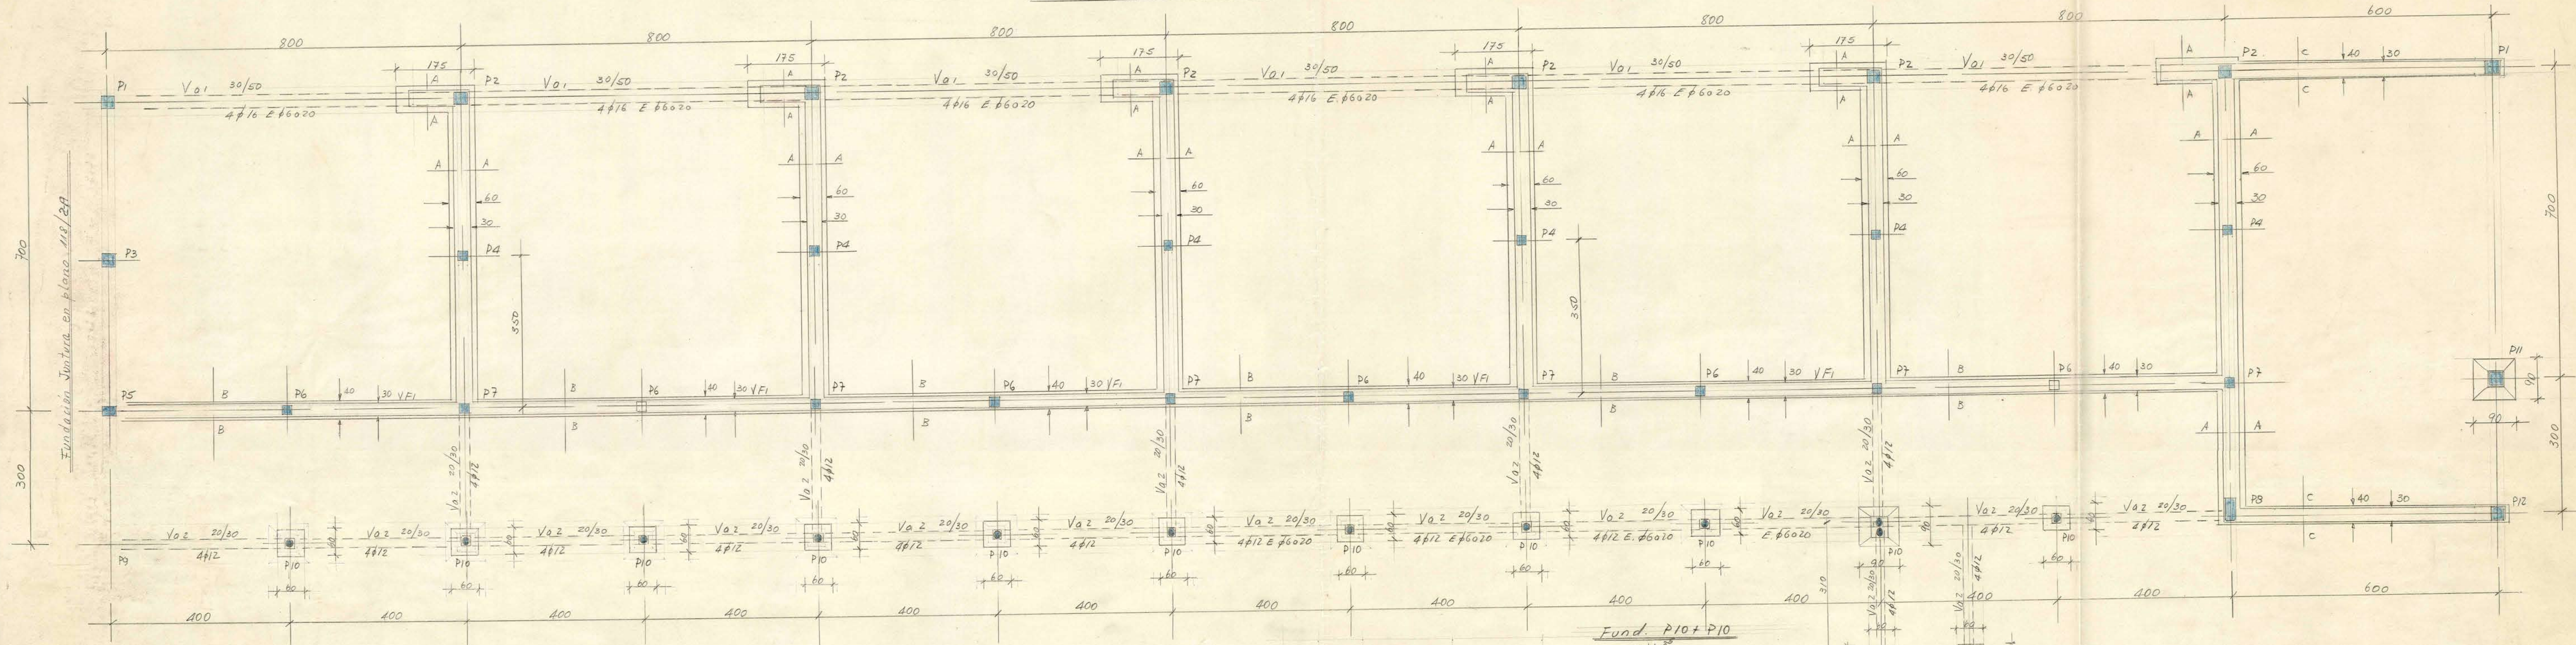


Corte A-A.

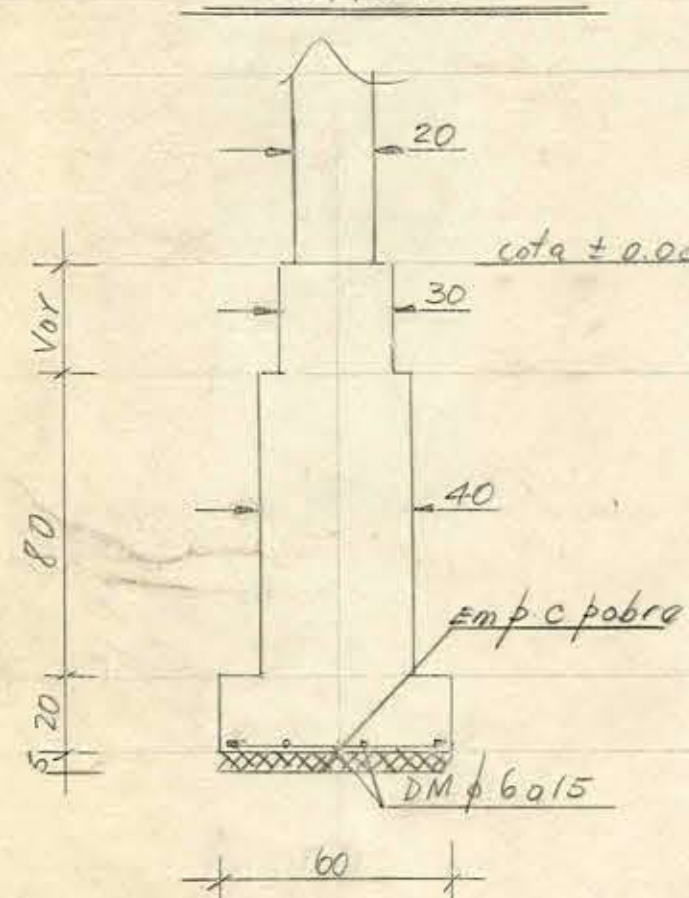


Corte B-B.

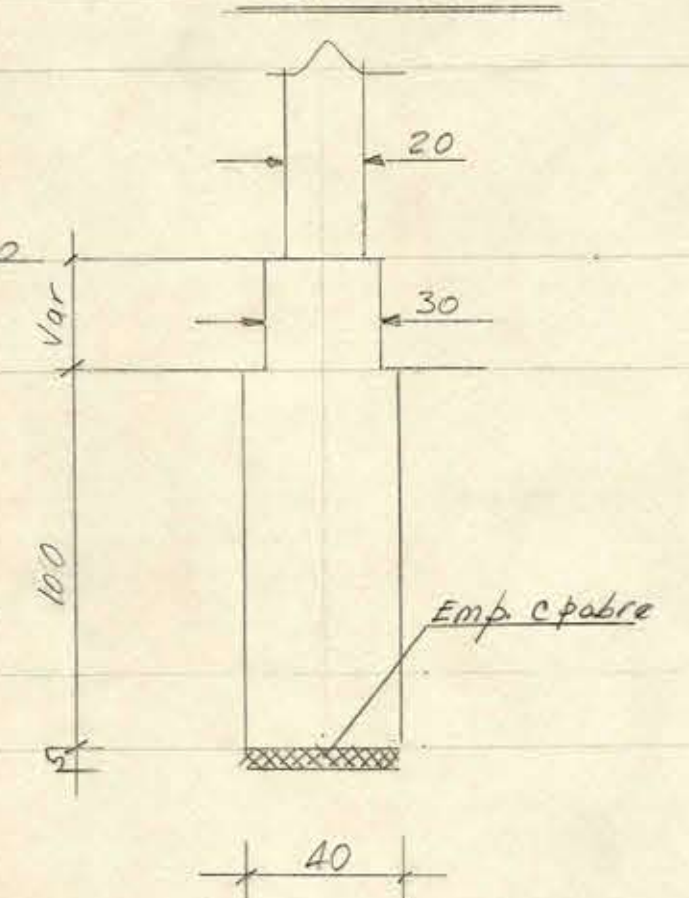


Corte C-C.

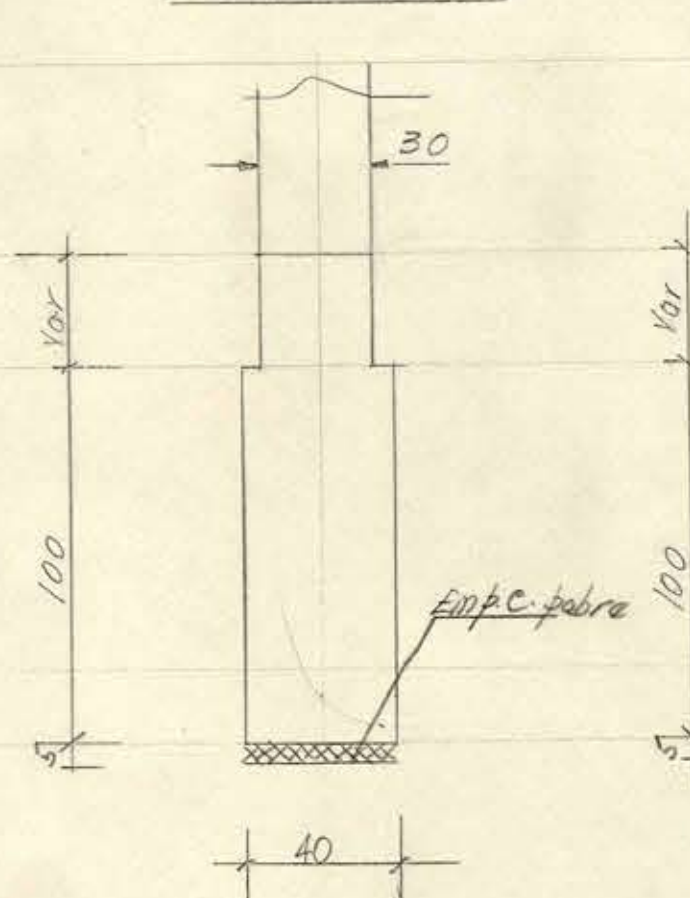


VF1 40/100

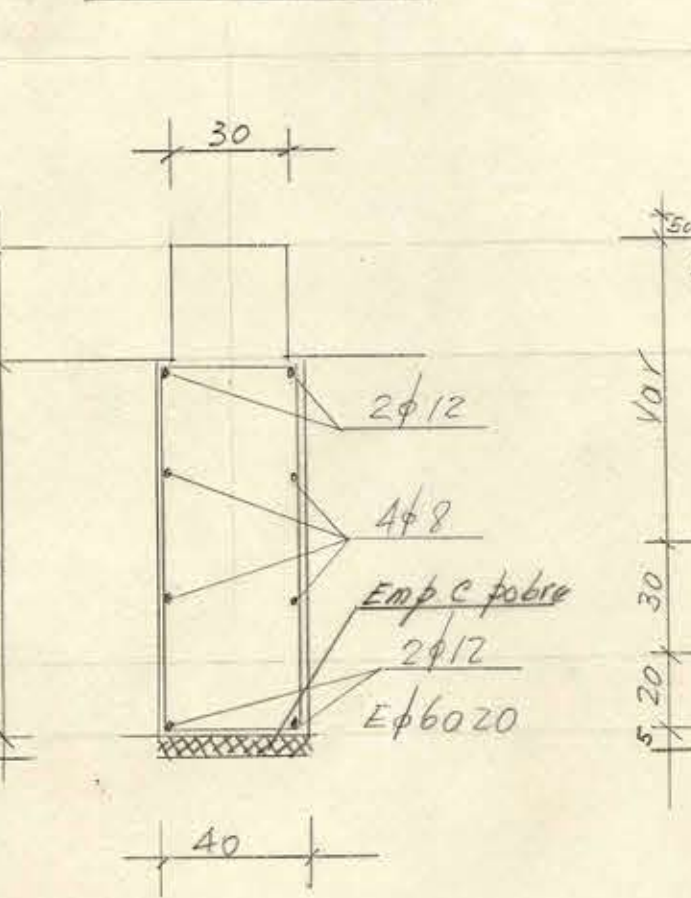

Fund. P10.

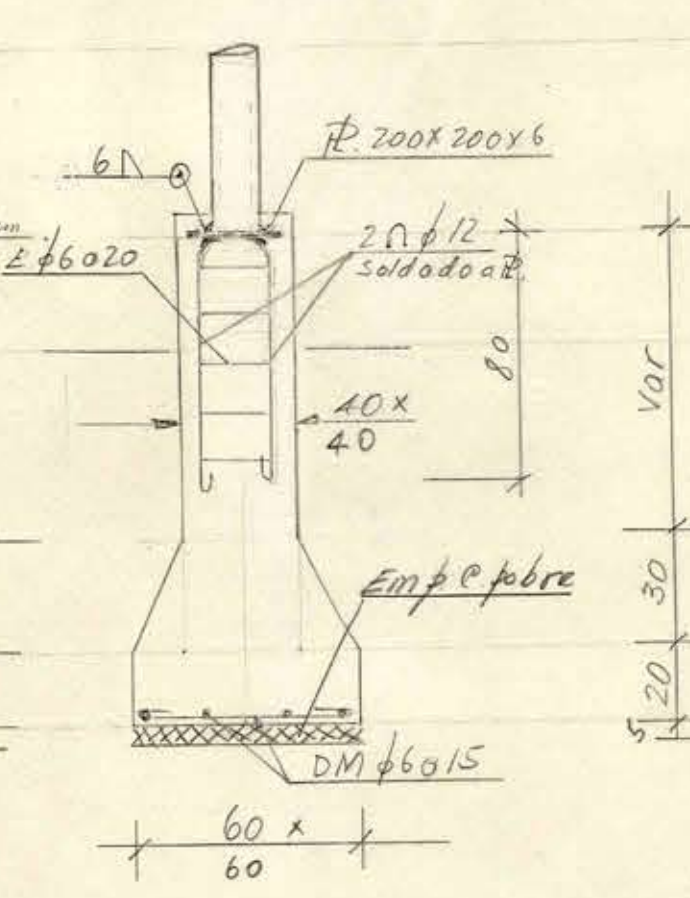



Fund. P11

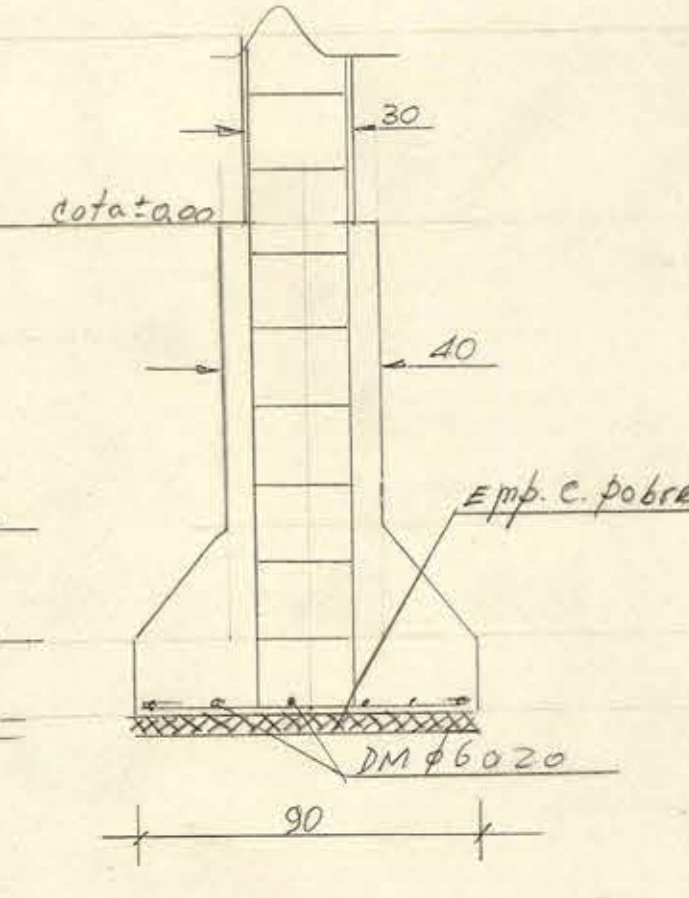

Cuadro de Piloras

Nº	Secc	Armod	Estr.
1	30x30	4φ12	φ6020
2	30x30	4φ16	φ8020
3	30x20	4φ10	φ6025
4	20x20	4φ10	φ6025
5	30x20	4φ12	φ6020
6	20x20	4φ10	φ6025
7	20x20	4φ12	φ6020
8	20x60	6φ12	φ6020
9	Tubo 4" CAP.		
10	Tubo 4" CAP.		
11	30x30	4φ16	φ8020
12	30x30	4φ12	φ6020

Fund. P10+P11

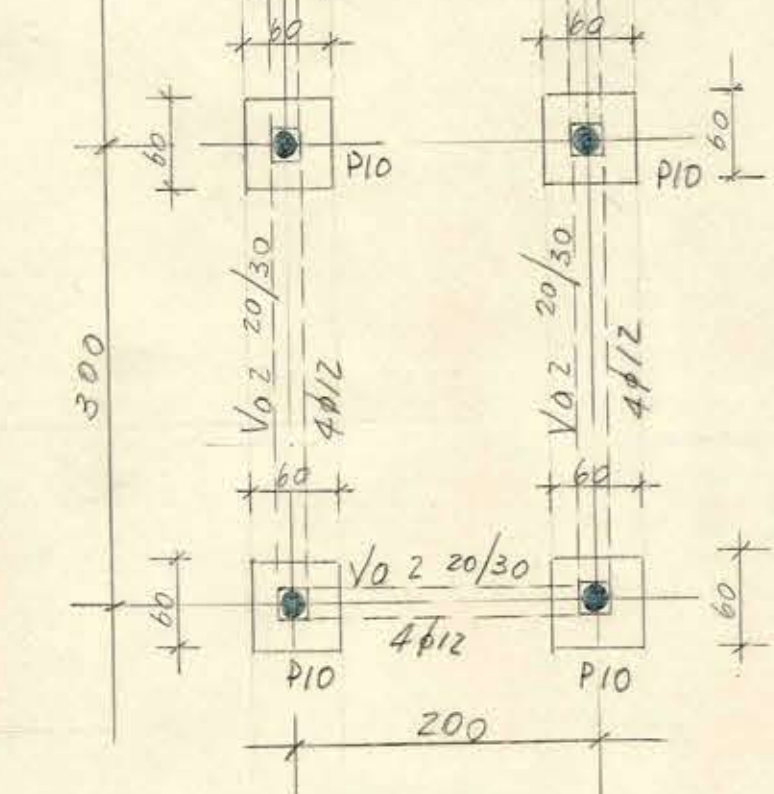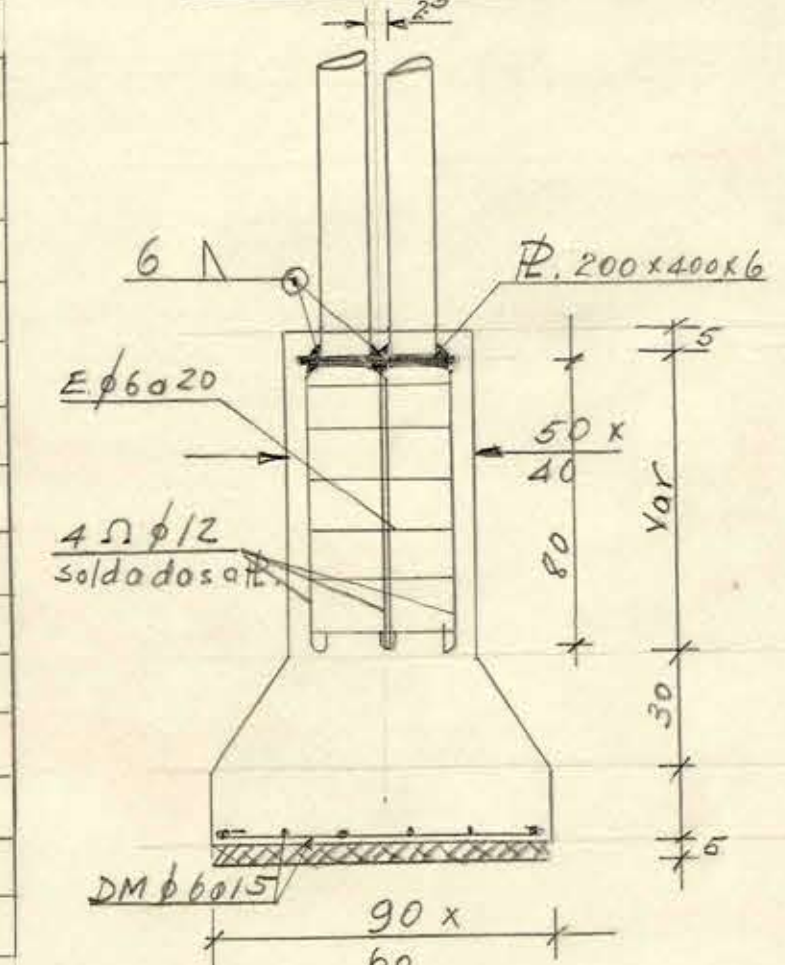

Contesto 835
26-11-57

1.22 x 0.57



116. *Iluminación*

M.O.P. Dirección de Arquitectura

Escuela #33 de Recreo

Vina del Mar

Det. planta de fund. y det. Cuerpo B

PLANO N°	116/18	INGENIEROS CIVILES
PROY. POR	SAS-WVS	Werner Vogel B.
DIB. POR	R.H.2	Santiago Araya S.
REV. POR	NVS-SAS	
FECHA	12-VI-56	