



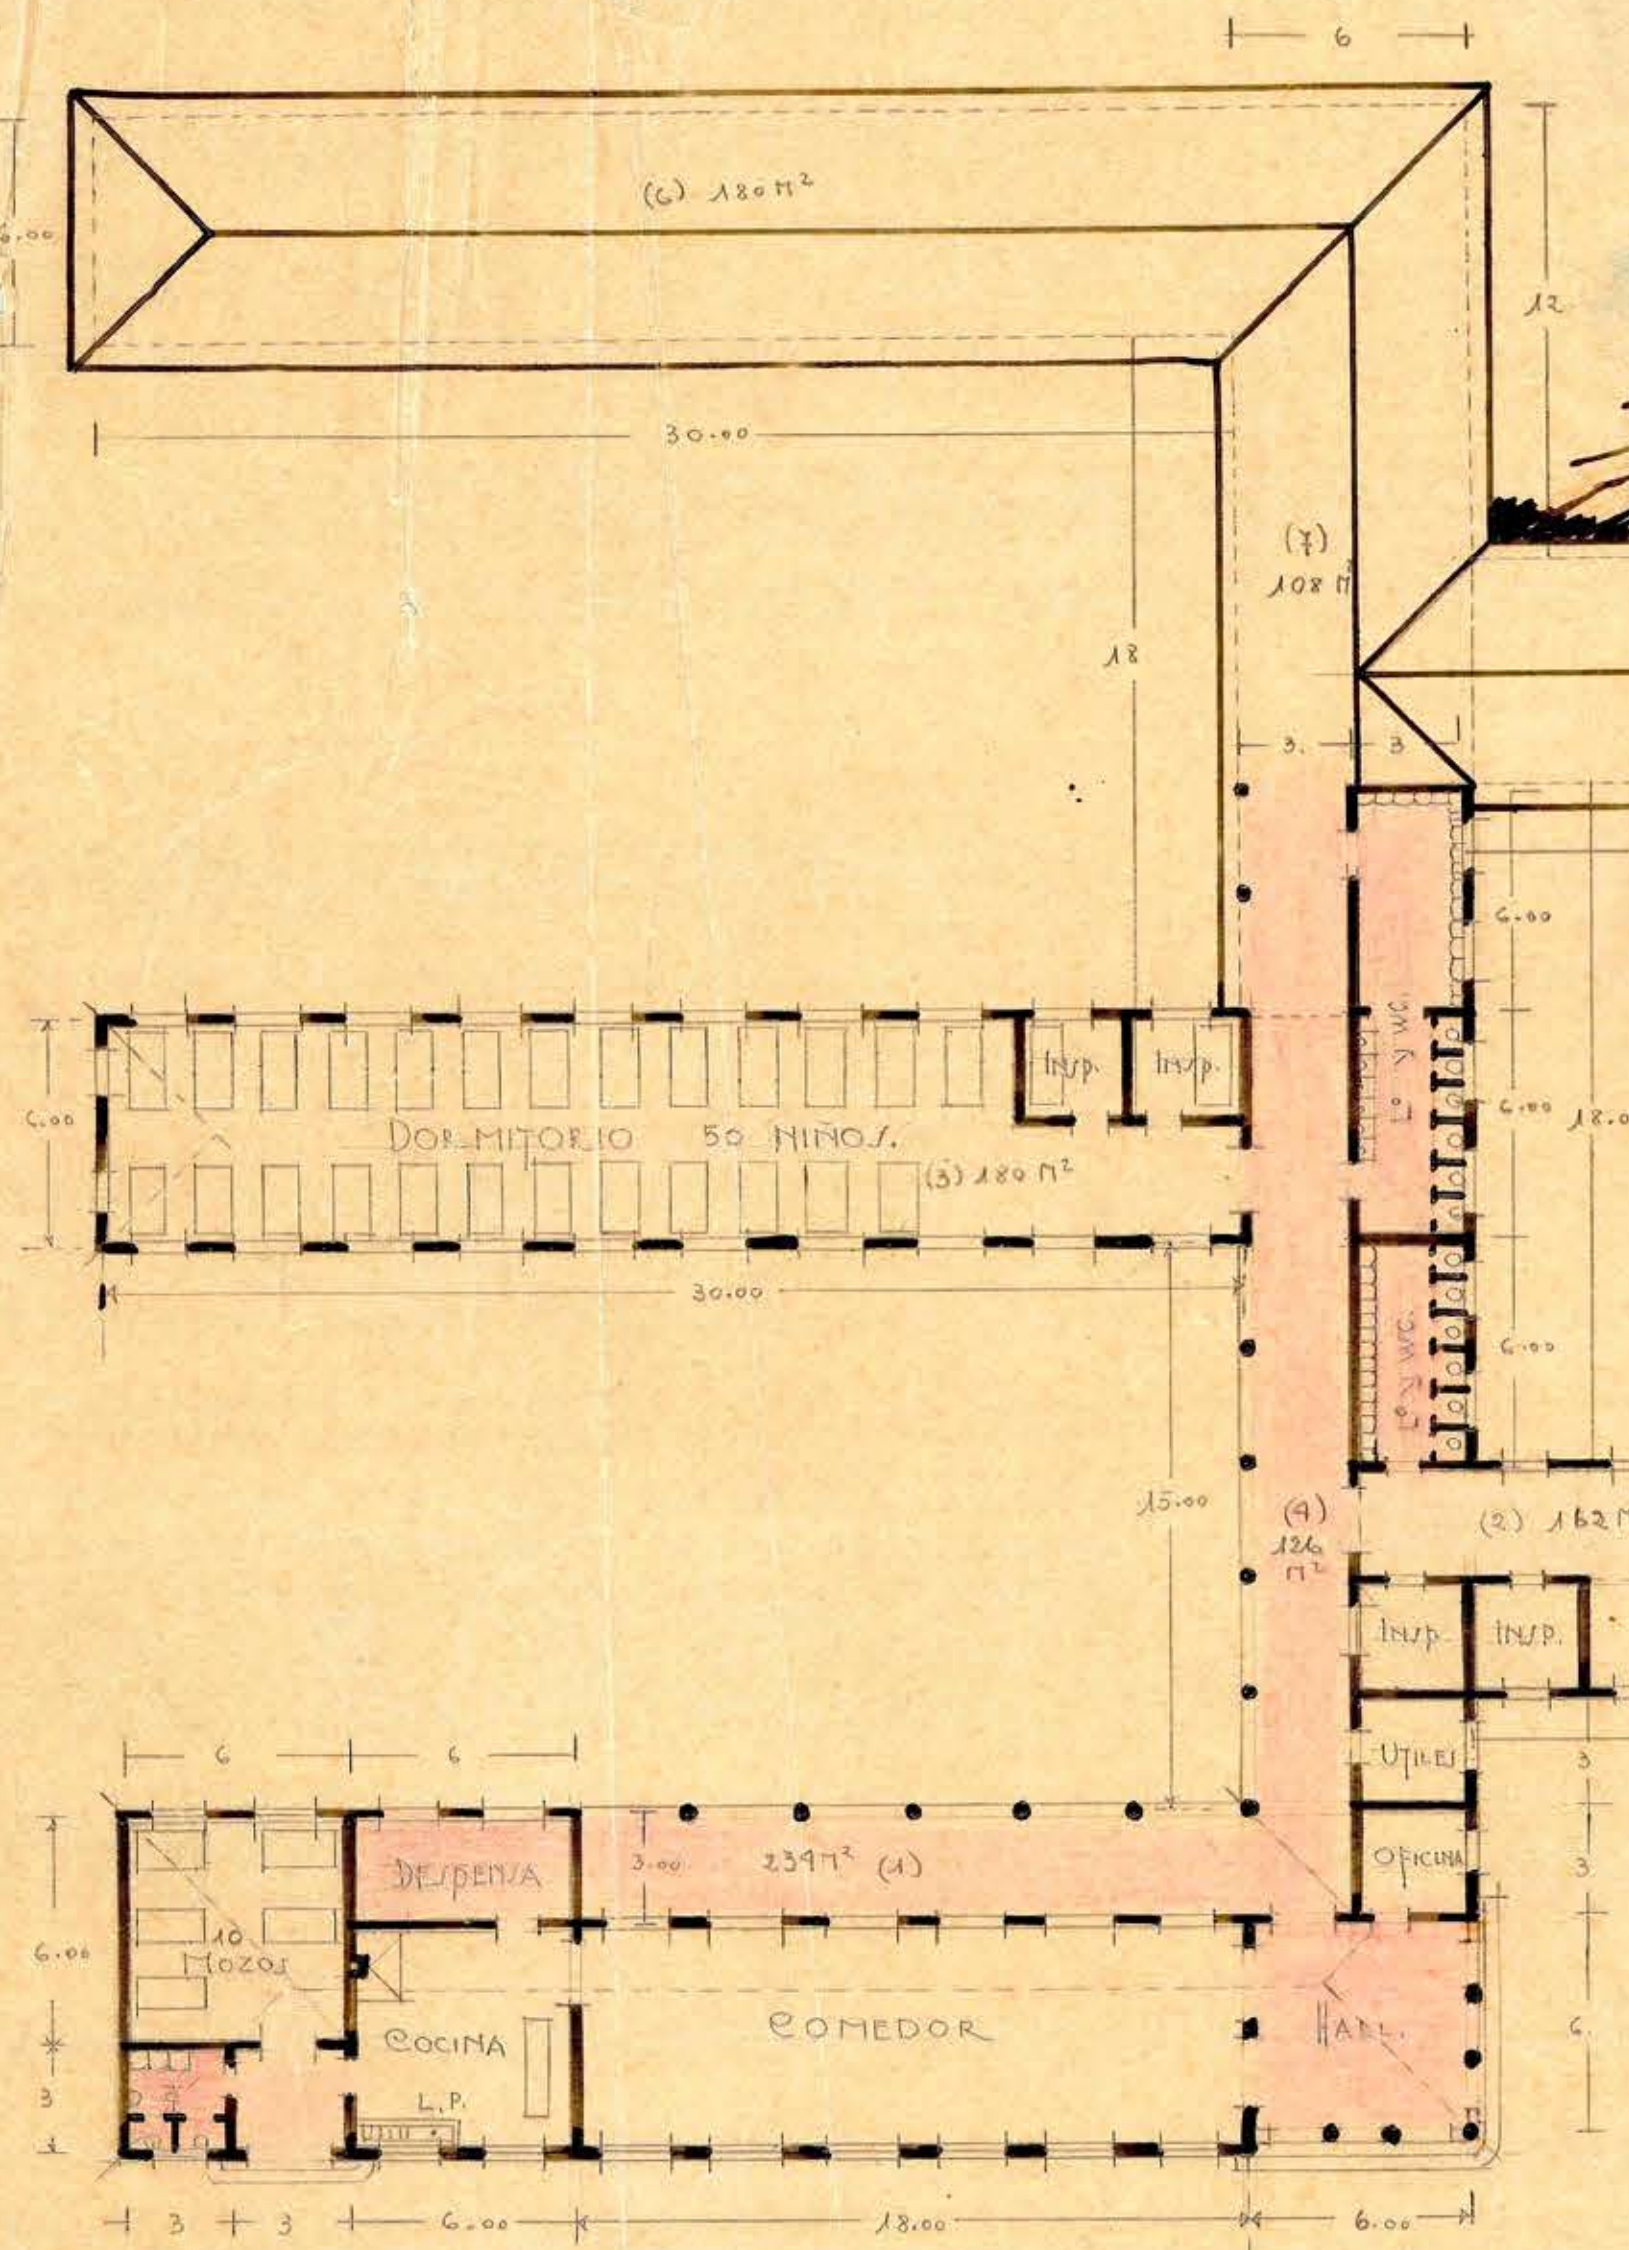

PLANTA. ESCALA: 0.05 P/MT.

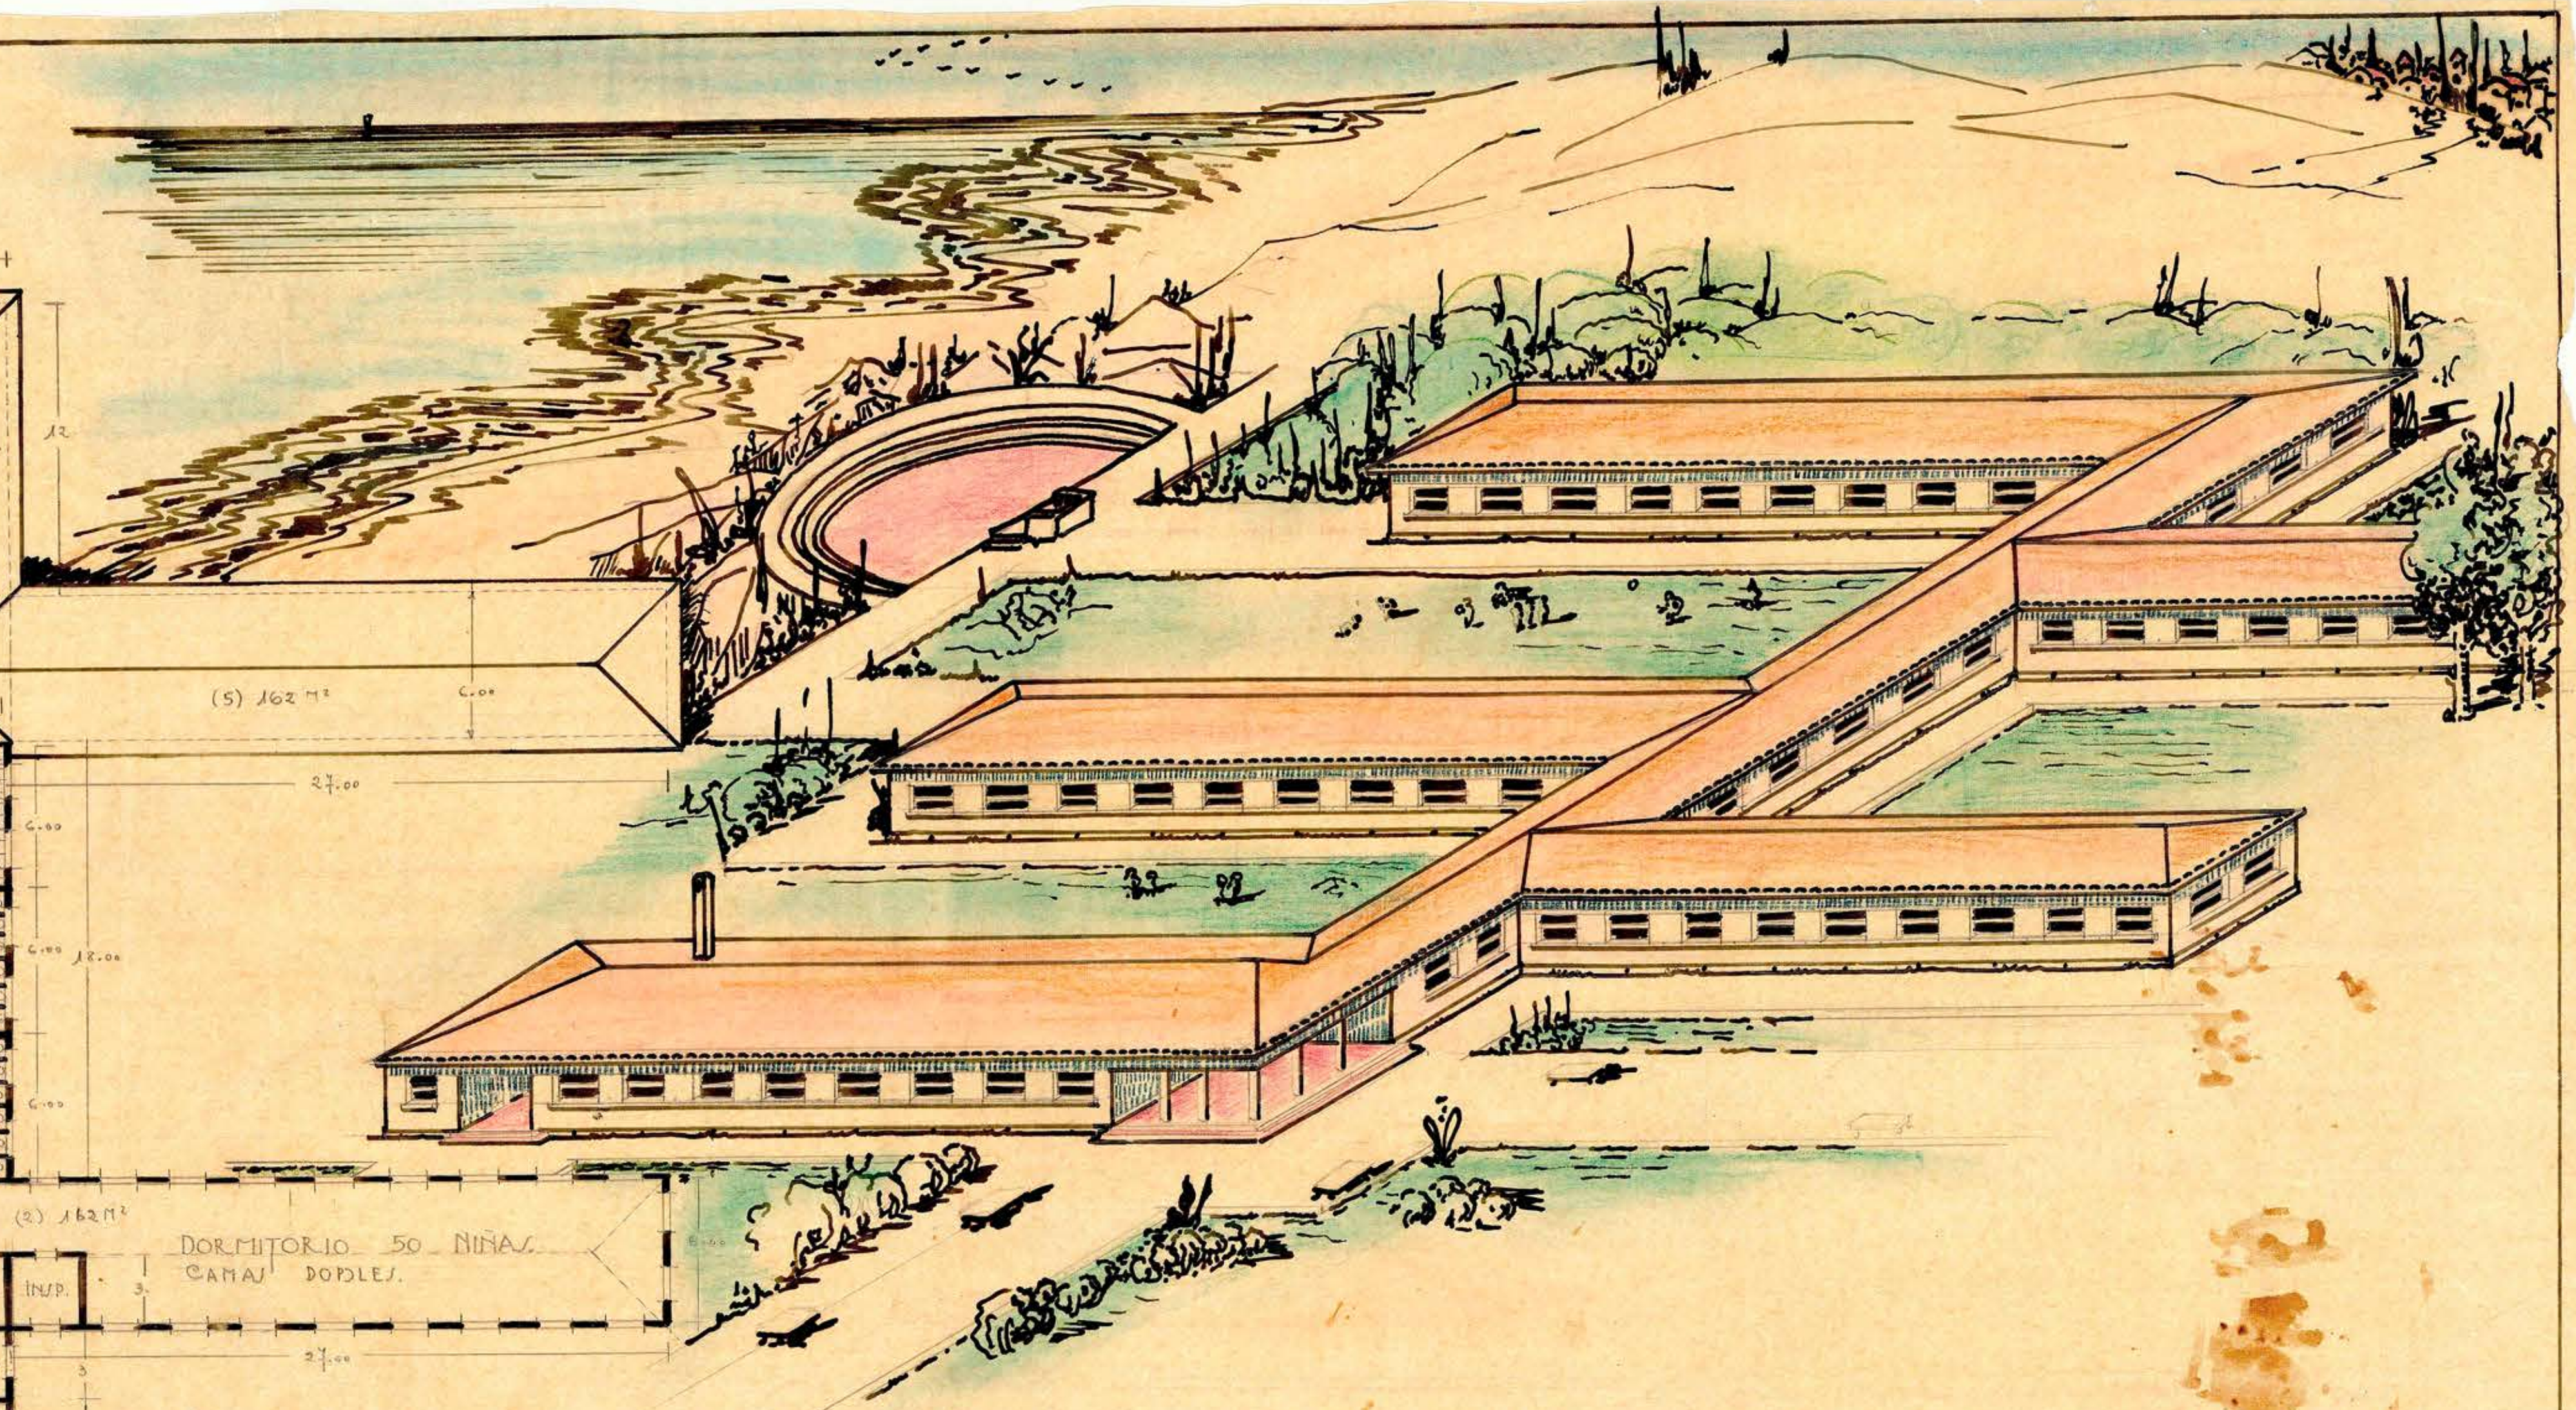

SUP. PABELLON.	=	234 m ²	} 702 m ²
» 2.	=	162 »	
» 3.	=	180 »	
» 4.	=	126 »	
» 5.	=	162 »	
» 6.	=	180 »	
» 7.	=	108 »	
TOTAL. 1152 m ² .			

DIRECCION GENERAL DE OBRAS PUBLICAS
 DEPARTAMENTO DE ARQUITECTURA
 COLONIA ESCOLAR EN "EL TAPDO".

ARQUITECTO. *E. Benavente M.*
 E. BENAVENTE M.
 Sgo, 29-VIII-43.

