


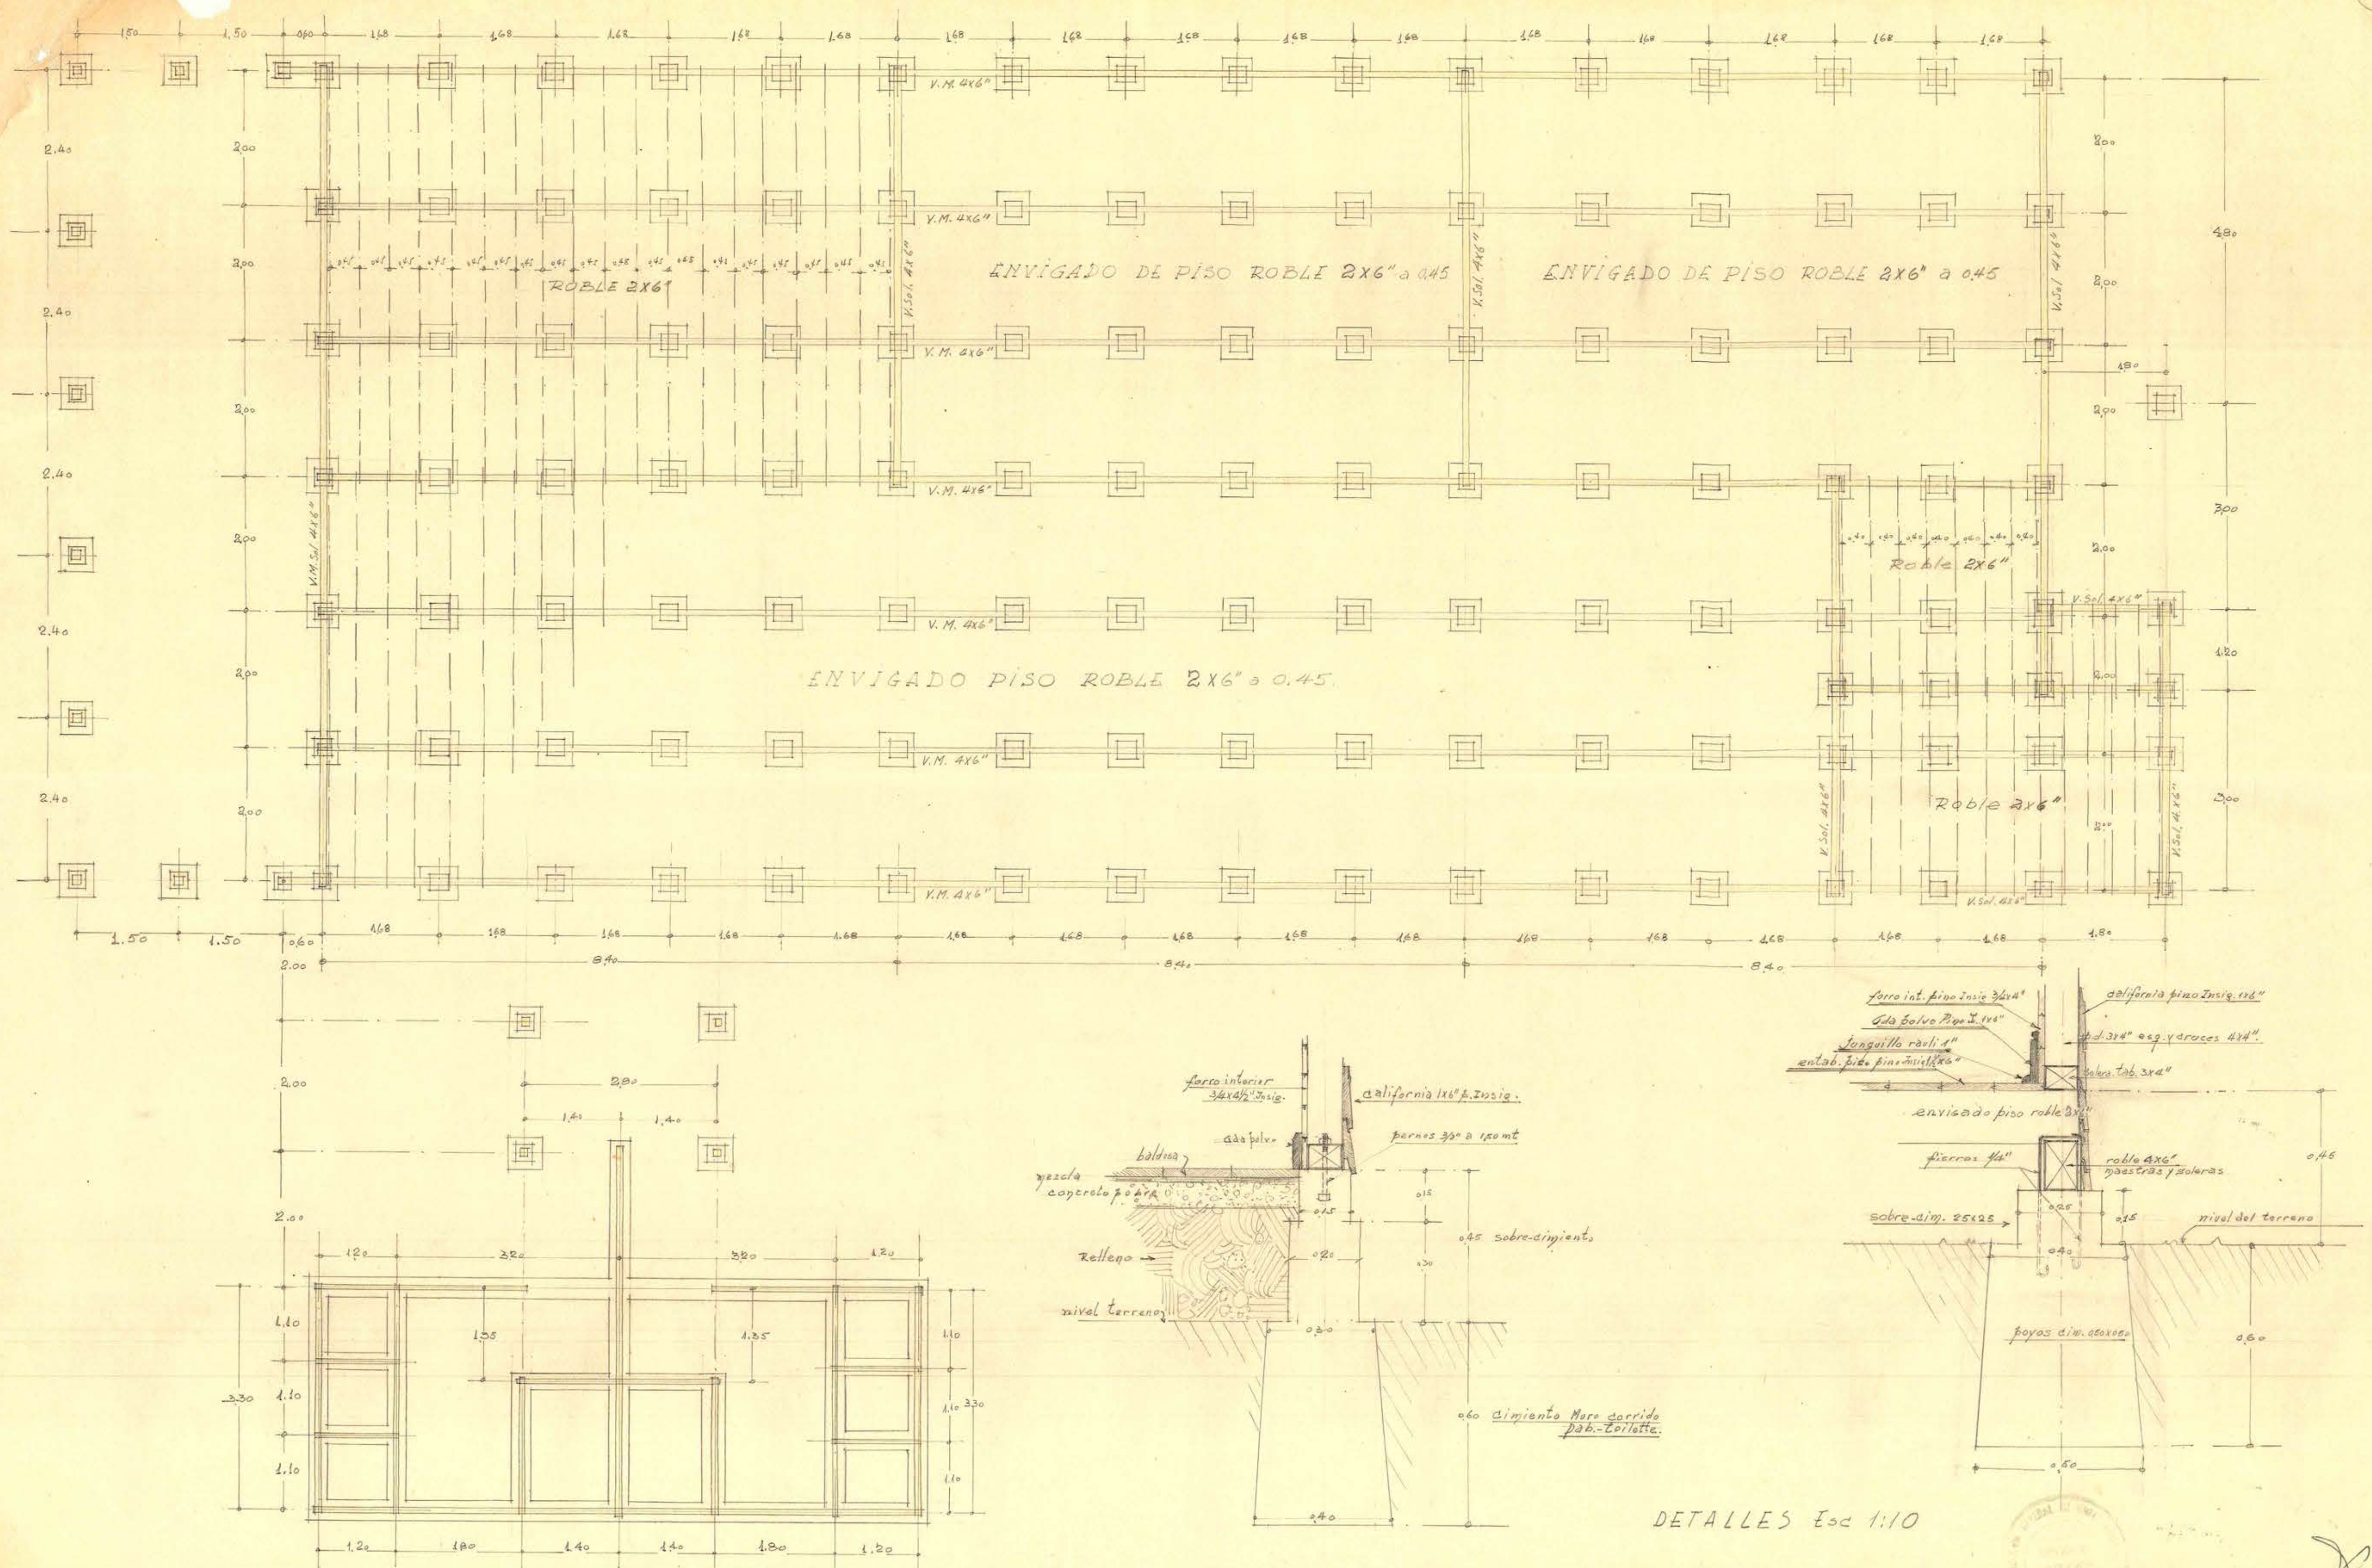

DETALLES Esc 1:10