
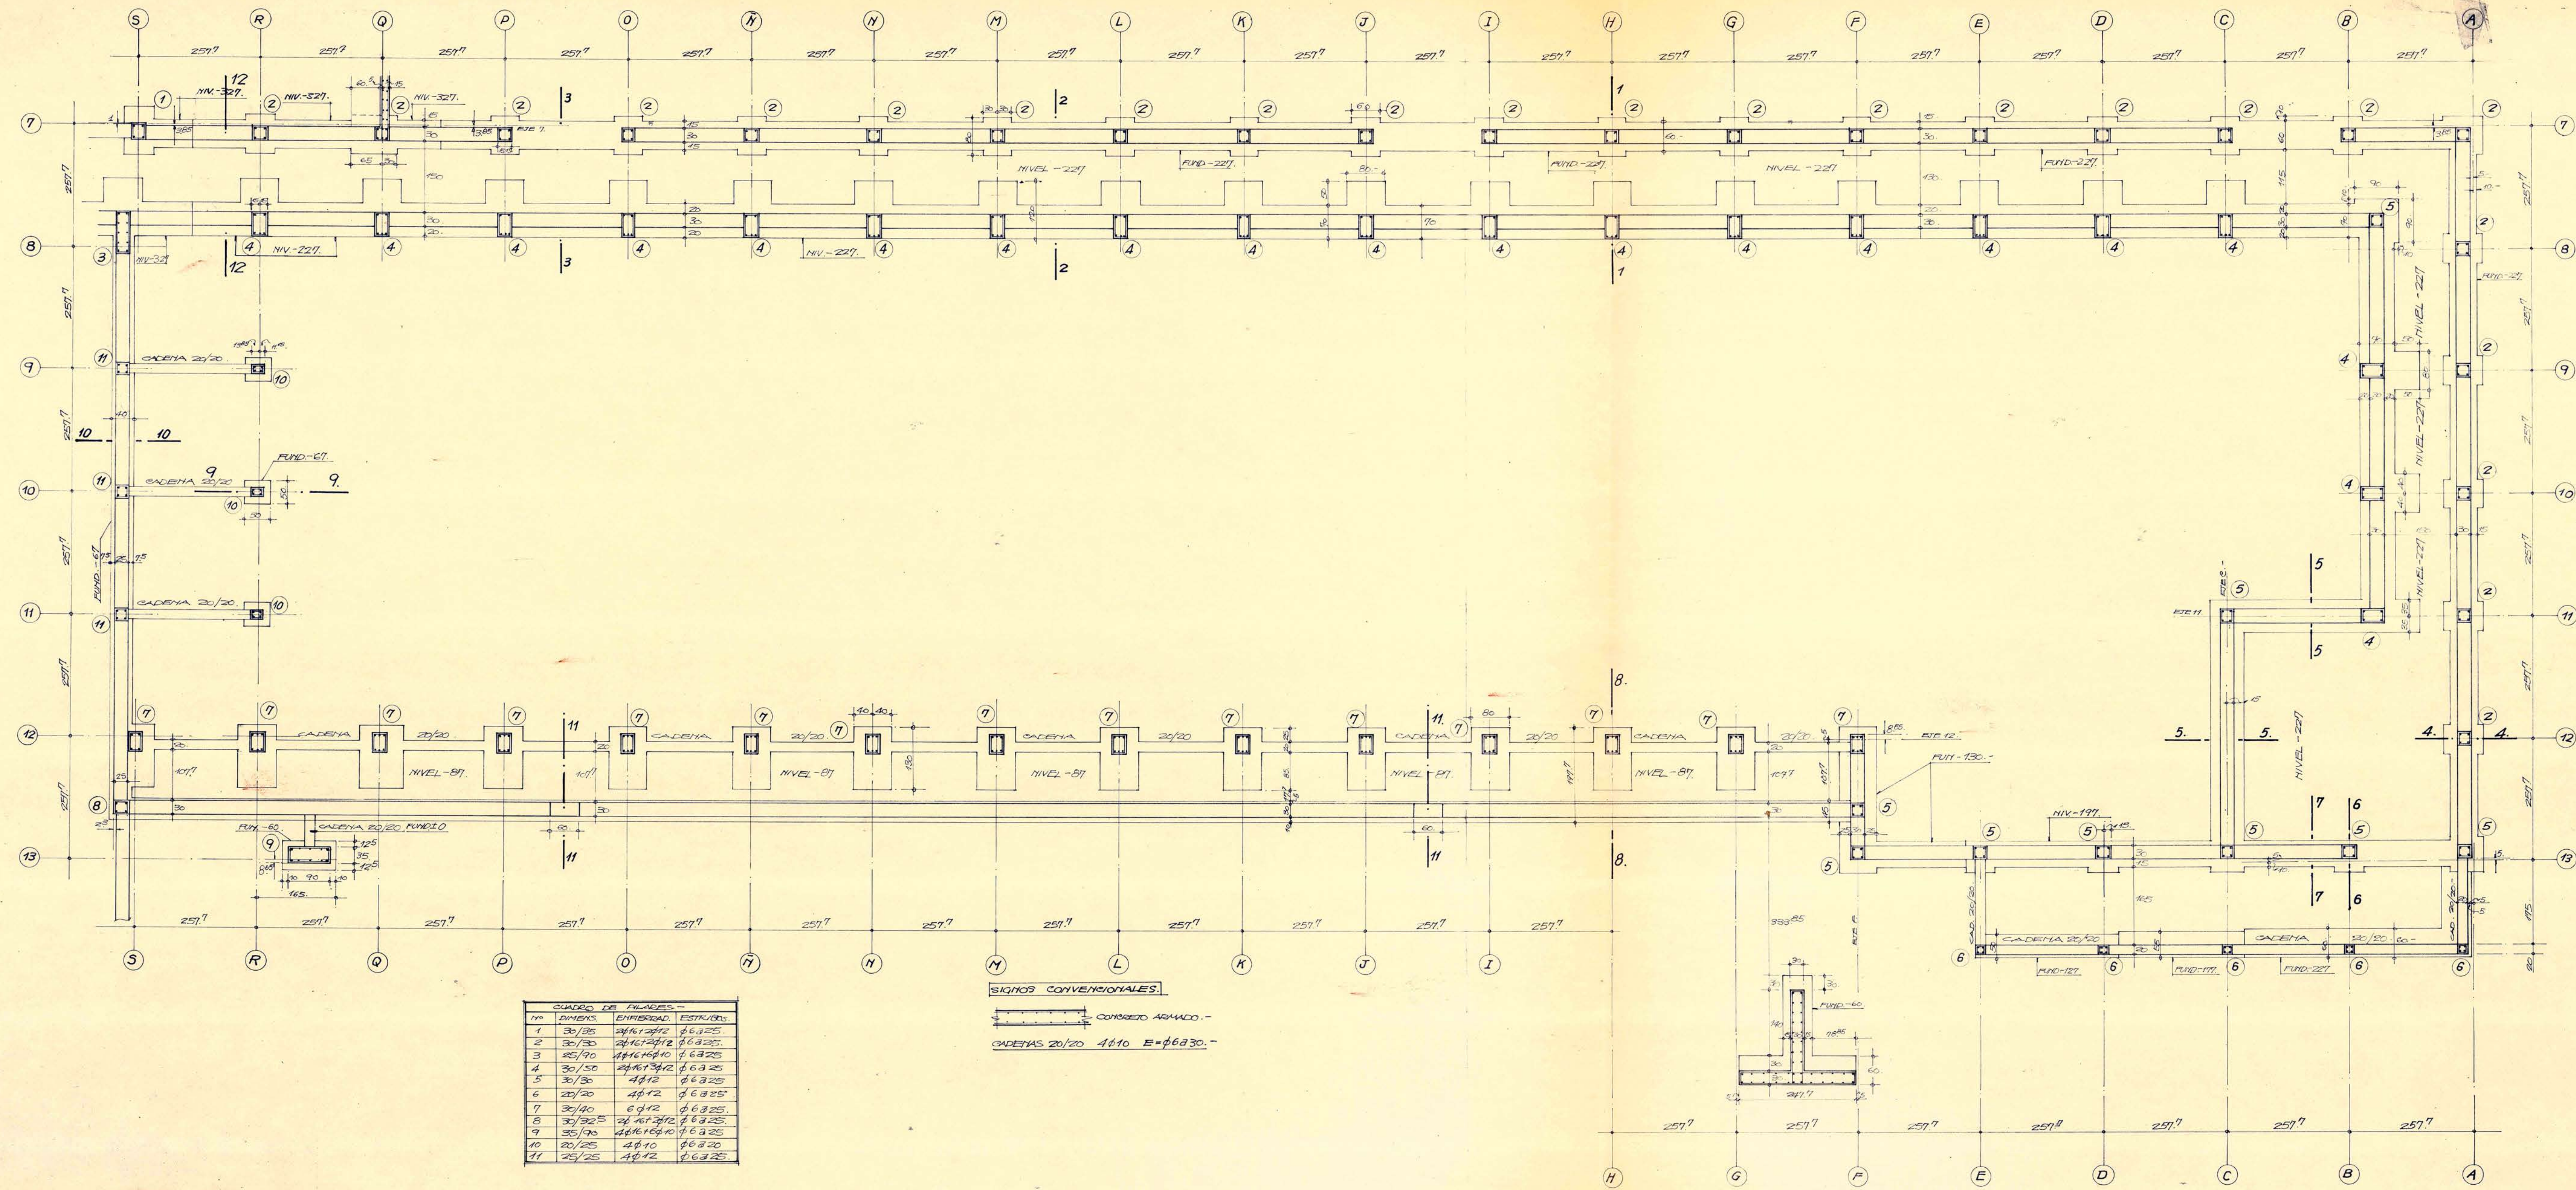


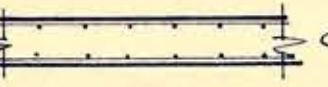

Nº	DIMENS.	ENTRADA	ESTRUC.
1	30/35	24x12x12	6.6.25
2	30/30	24x12x12	6.6.25
3	25/30	18x12x12	6.6.25
4	30/30	24x12x12	6.6.25
5	30/30	24x12x12	6.6.25
6	20/20	18x12	6.6.25
7	30/40	24x12x12	6.6.25
8	30/30	24x12x12	6.6.25
9	30/30	24x12x12	6.6.25
10	20/25	18x12	6.6.25
11	25/25	18x12	6.6.25

SIGNOS CONVENCIONALES.
 CONCRETO ARMADO.-
 Cadenas 20/20 4x10 E=66330.-

ENRIQUE BRIEBA y CIA Ing. civiles.			
obra: CENIA - SANTIAGO.			
CUERPO B2 EDIFICIO LABORATORIOS.			
Nº B2 C1	CONTENIDO: PLANTA DE FUNDACIONES	CALCULO: A.M.E.	FECHA: 12-60.